


Process ID # 69382.

To be brought under the Provisions of the Real Property Ordinance

Reg. Deed No. 8265 of 1959

Ward of Savana Grande  
County of Victoria  
Cadastral Sheet ( G.9.G ) 64.A..  
2/c

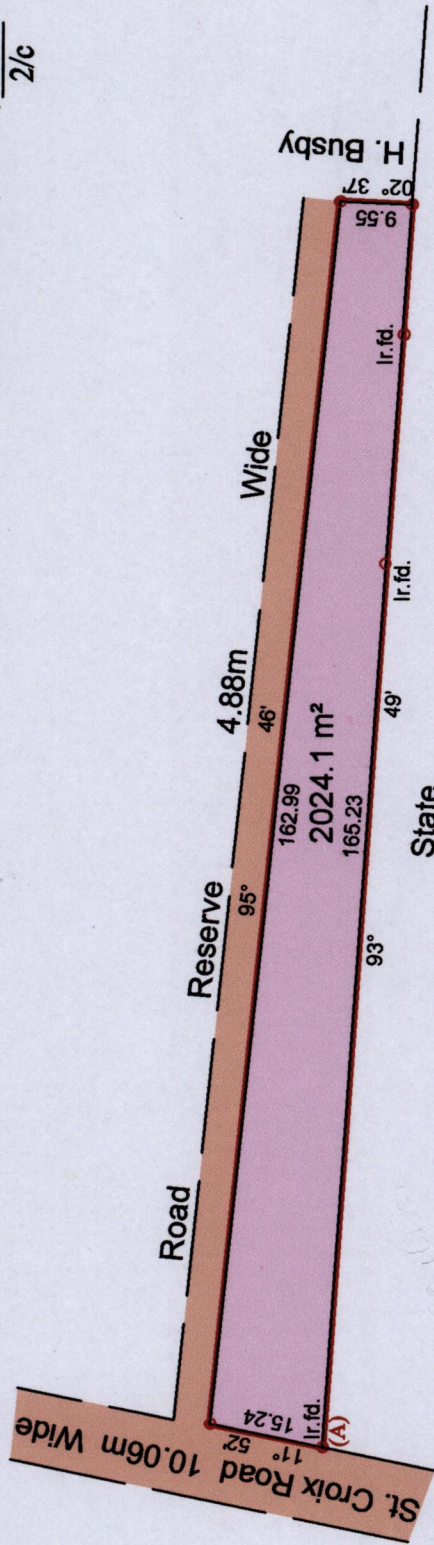

Approved *[Signature]*  
Director of Surveys 2010.10.20

o Denotes Iron put except stated otherwise.

Note: Bearings are cassini grid based on solar observations Distances are in metres  
PLAN of a Parcel of land coloured pink in the Ward of Savana Grande  
Containing two thousand and twenty four point one square metres  
Surveyed by me, with due authority, on the 13th of August 2010 for Mr. Archilles Alleyne  
In accordance with Regulation 25 (1) of the Land Surveyors' Regulations 1998,  
I certify that this plan is correct.

Checked by *[Signature]* 14/10/10

Entered on C.M.S. 5.8.2013 Trinidad & Tobago Land Surveyor 20:03:00...2010

Vide Bk. 1027 fol. 52

At Station (A)  
E 0677992  
N 1131225  
Reading taken with  
Handheld G.P.S.  
U.T.M. Zone 20  
Naparima  
+ 5 m.



1369

12