

Process ID# 37017

U.P.R.N.....


To be brought under the provisions of the REAL PROPERTY ORDINANCE

Cadastral Sheet 1.12.N.

Ward of Tobago

Parish of St. David

ARNOSVALE

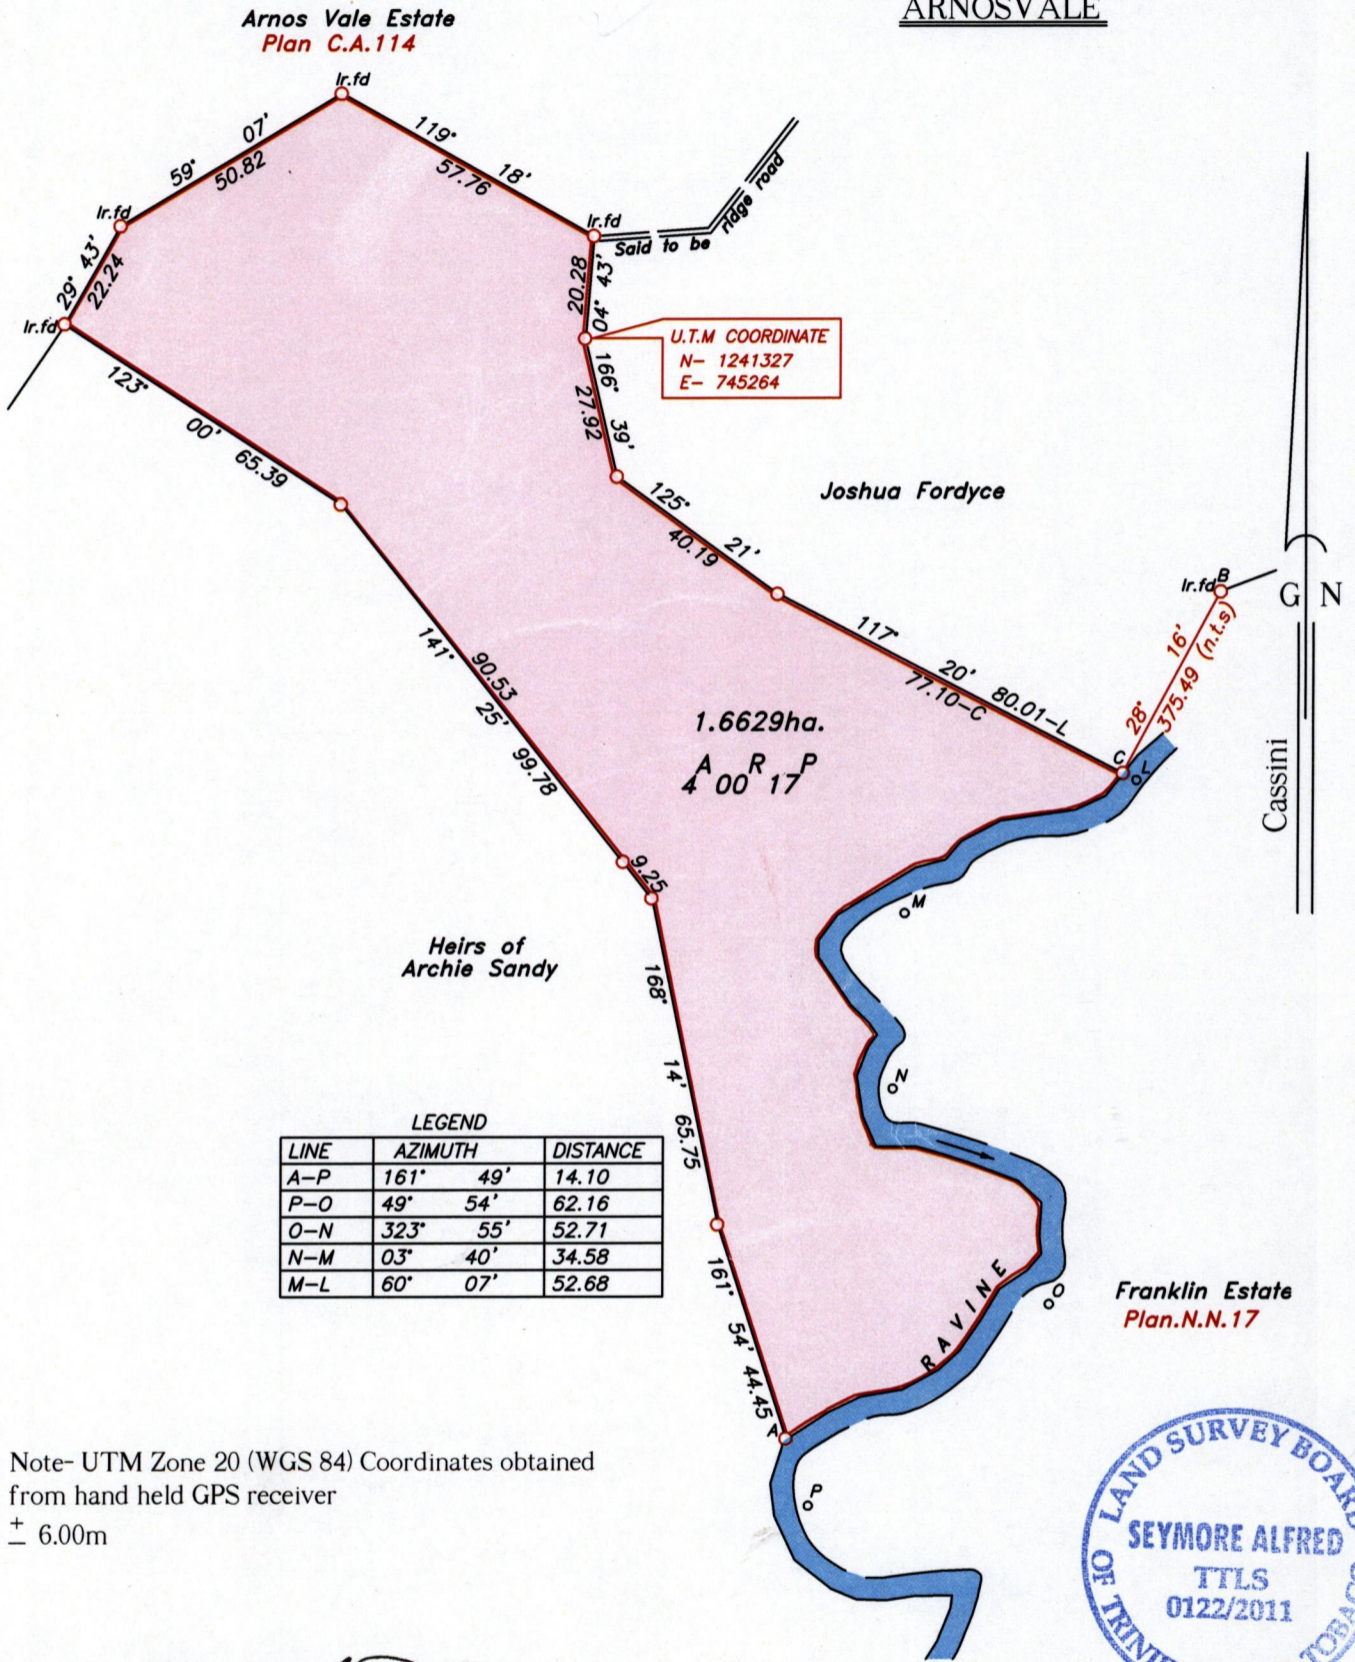

Note- UTM Zone 20 (WGS 84) Coordinates obtained from hand held GPS receiver ± 6.00m



Approved

*[Signature]*  
Director of Surveys 2011.10.5

○ Denotes iron put, except otherwise stated.

SCALE 1:1500

Bearings are grid based on solar observations

Distances are in metres

PLAN of a parcel of land coloured pink in the Ward of Tobago

Containing one point six six two nine hectares.

Surveyed by me, with due authority on 15th & 16th November 2010 for Retica Harris Kent

In accordance with Regulation 25 (1) of the Land Surveyors' Regulations 1998, I certify that this plan is correct.

Checked by *dr. 2011.09.20*

Entered .....

*[Signature]*  
31<sup>st</sup> January 2011

K. Allie & Trinidad & Tobago Land Surveyor.....

2011

1-7-2013

Path: \\aas1-server\2010survey\k051\r kent.dwg

