

Ward of Diego Martin

County of St. George


Process ~~1369~~ 69521

1369/129



Vide:

Bk. 513 Fol. 168

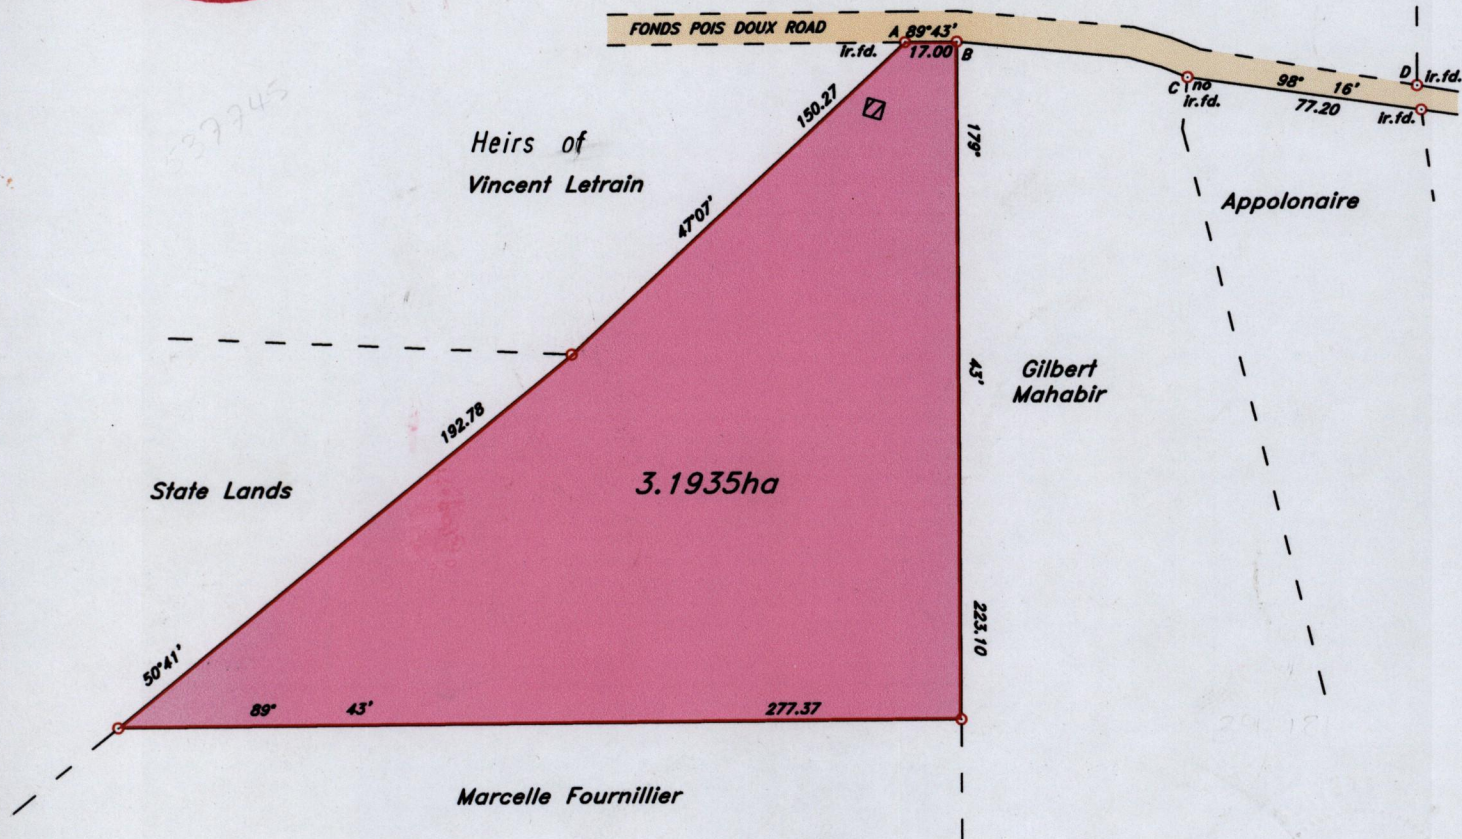

B-C 99° 05' 76.64  
C-D 92° 21' 75.11

Approved

*[Signature]*  
Director of Surveys 2011.10.10

Station A : (0663711m E, 1188181m N)  
U.T.M (WGS 84) Coordinate  
zone. 20 (Accuracy ± 3.0m)

SCALE 1 : 2500

Distances are in metres.

○ Denotes Iron Put unless otherwise stated.

Bearings are Cassini Grid, based on Solar Observations.

PLAN of a Parcel of land coloured pink in the Ward of Diego Martin

Containing Three Point One Nine Three Five Hectares.

Surveyed by me, with due authority on the 26th November 2009 for SEAN MENDEZ

In accordance with Regulation 25 (1) of the Land Surveyors' Regulations 1998, I certify  
that this plan is correct.

Checked by *[Signature]* 30.08.2011

Entered on *[Signature]* 02.08.2012

*[Signature]*  
Trinidad and Tobago Land Surveyor ..... 1st July ..... 2010.