

Process ID# 69383


U.P.R.N No.....

To be brought under the provisions of the Real Property Ordinance

Cadastral Sheet (B. 17 K.) 13F
3/d

Ward of St. Anns

County of St. George

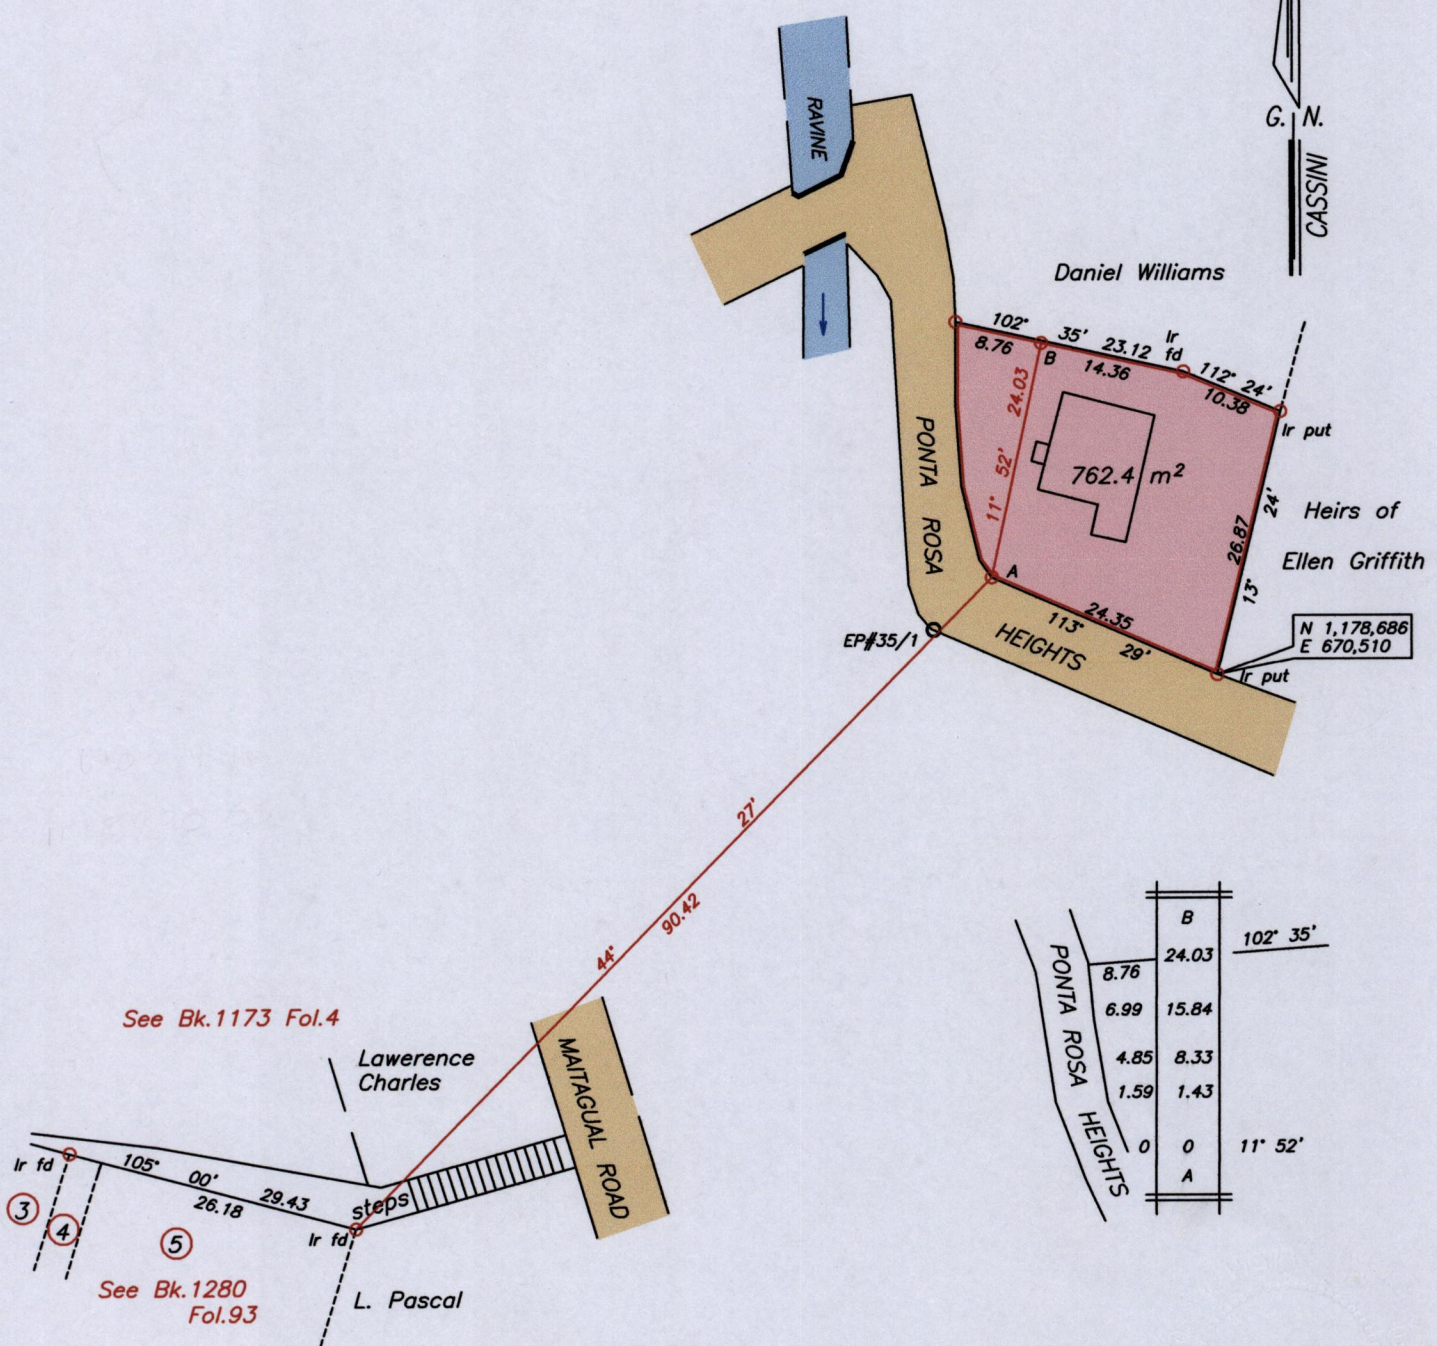

Approved by *[Signature]*
Director of Surveys 2010.10.20

SCALE 1/750

Distances are in metres
Co-ordinate are based on GPS finding
Naparima U.T.M. Zone 20
-/+ 3.00m

Bearings are Cassini Grid based on Solar Observations
Note : To obtain U.T.M. bearings subtract 19 minutes

Plan of a Parcel of land coloured pink in the Ward of St. Anns
Containing seven hundred and sixty two point four square metres


Surveyed by me, with due authority on 15th July 2009 for Paul Alfred

In accordance with Regulation 25 (1) of the Land Surveyors' Regulations 1998,

I certify that this plan is correct.

Checked by *[Signature]*

Entered on *[Signature]* 18th December 2009
Trinidad and Tobago Land Surveyor

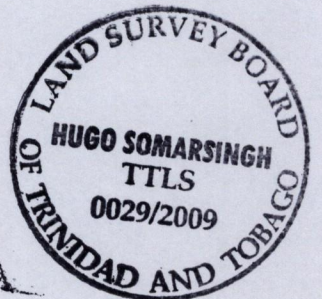

MINISTRY OF AGRICULTURE
& Mapping Division
2009

APR 28 2010

LANDS & MARINE RESOURCES