


U.P.R.N.....  
To be brought under the provisions  
of the REAL PROPERTY ORDINANCE

Cadastral Sheet *I.15.B*  $\frac{3H}{1/b}$   
Ward of *Tobago*  
Parish of *St. Paul*  
DELAFORD


Vide Plan P.A 31

Process ID # 43085

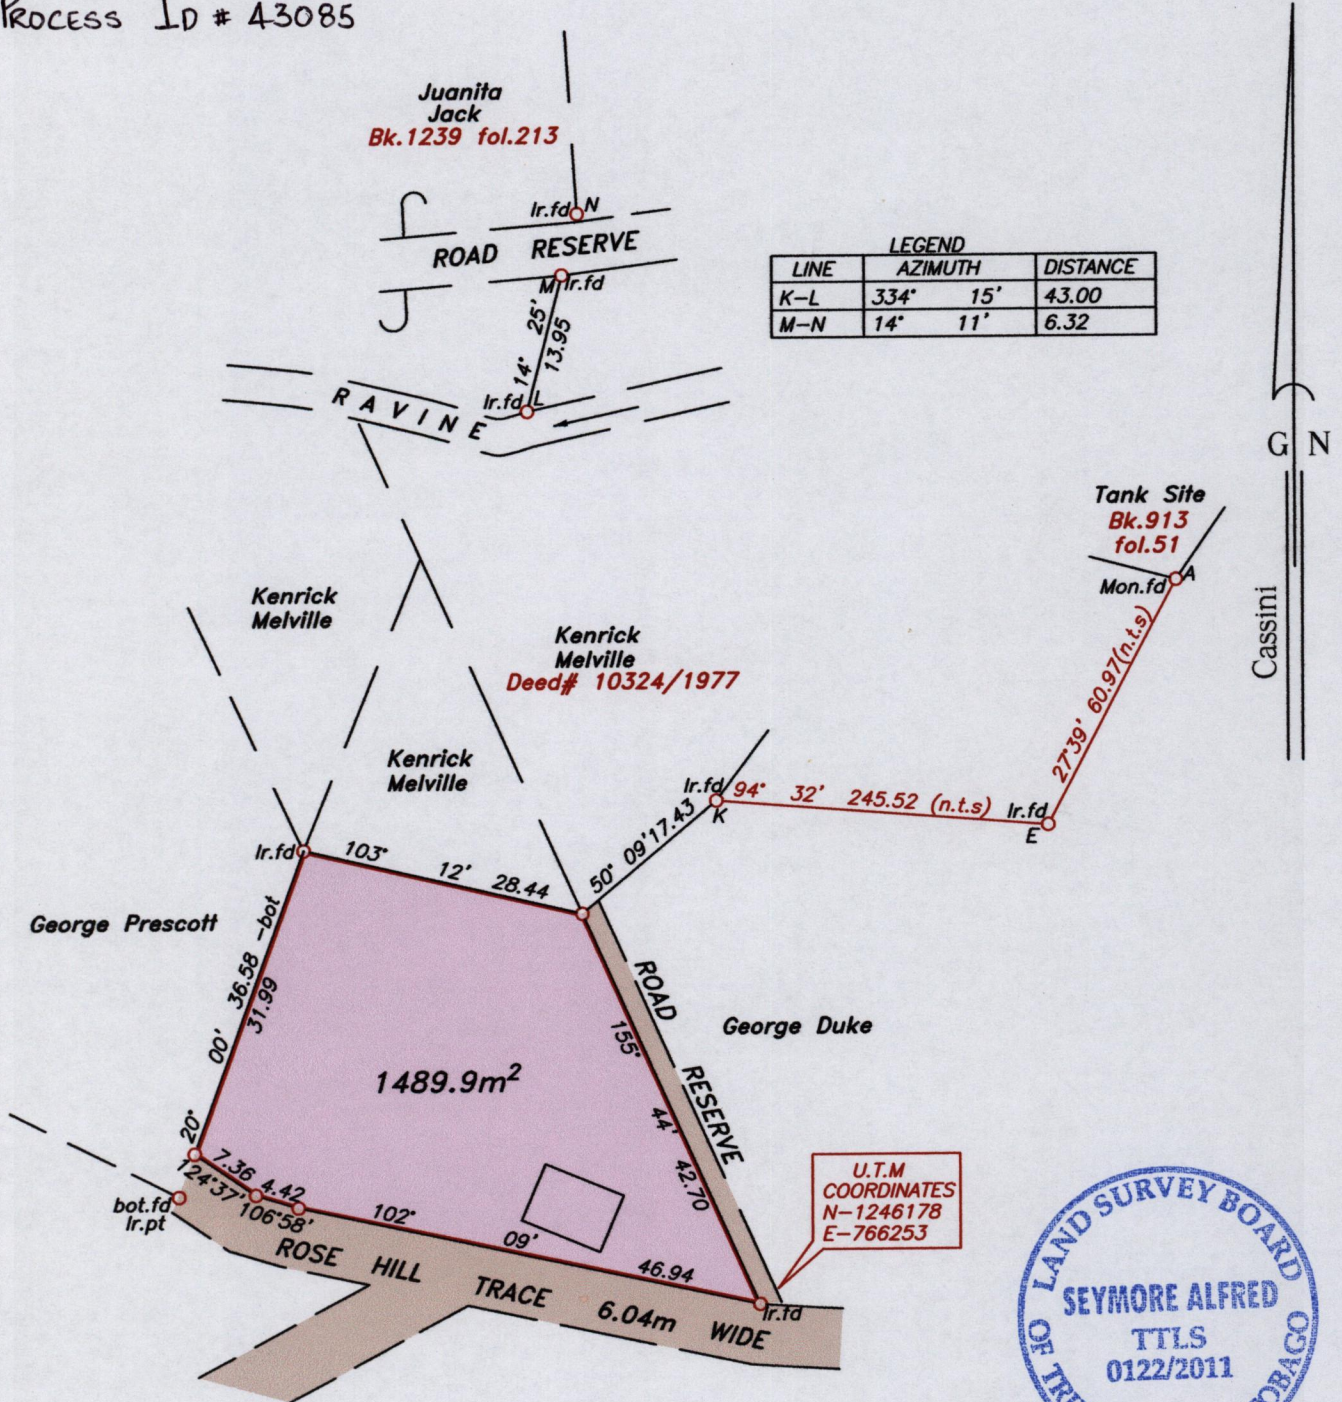

Note- U.T.M Zone 20 ( WGS 84 ) Cooridantes obtained from hand held GPS receiver  
± 6m

Approved   
Director of Surveys 2011.10.12

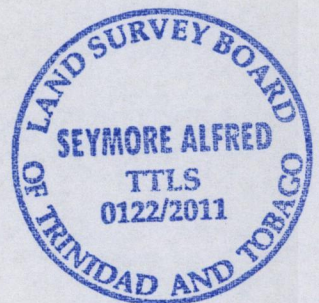

SCALE 1:750

○ Denotes iron put, except otherwise stated.

Bearings are grid based on solar observations

Distances are in metres

PLAN of a parcel of land coloured *pink* in the Ward of *Tobago*  
Containing *one thousand four hundred and eighty nine point nine square metres.*  
Surveyed by me, with due authority on *9th March 2011* for *Kenrick Melville.*  
In accordance with Regulation 25 (1) of the Land Surveyors' Regulations 1998, I certify that this plan is correct.

Checked by..... *MS* 10/10/11

Entered *MS* 08.07.2012

*Seymore Alfred*  
Trinidad & Tobago Land Surveyor..... 2011.