

Process ~~69549~~ 69549


1369 1369

Cadastral Sheet B.13.M.  $\frac{13F}{2/b}$

133

To be brought under the provisions of the Real Property Ordinance.

Ward of Tacarigua.  
County of St. George

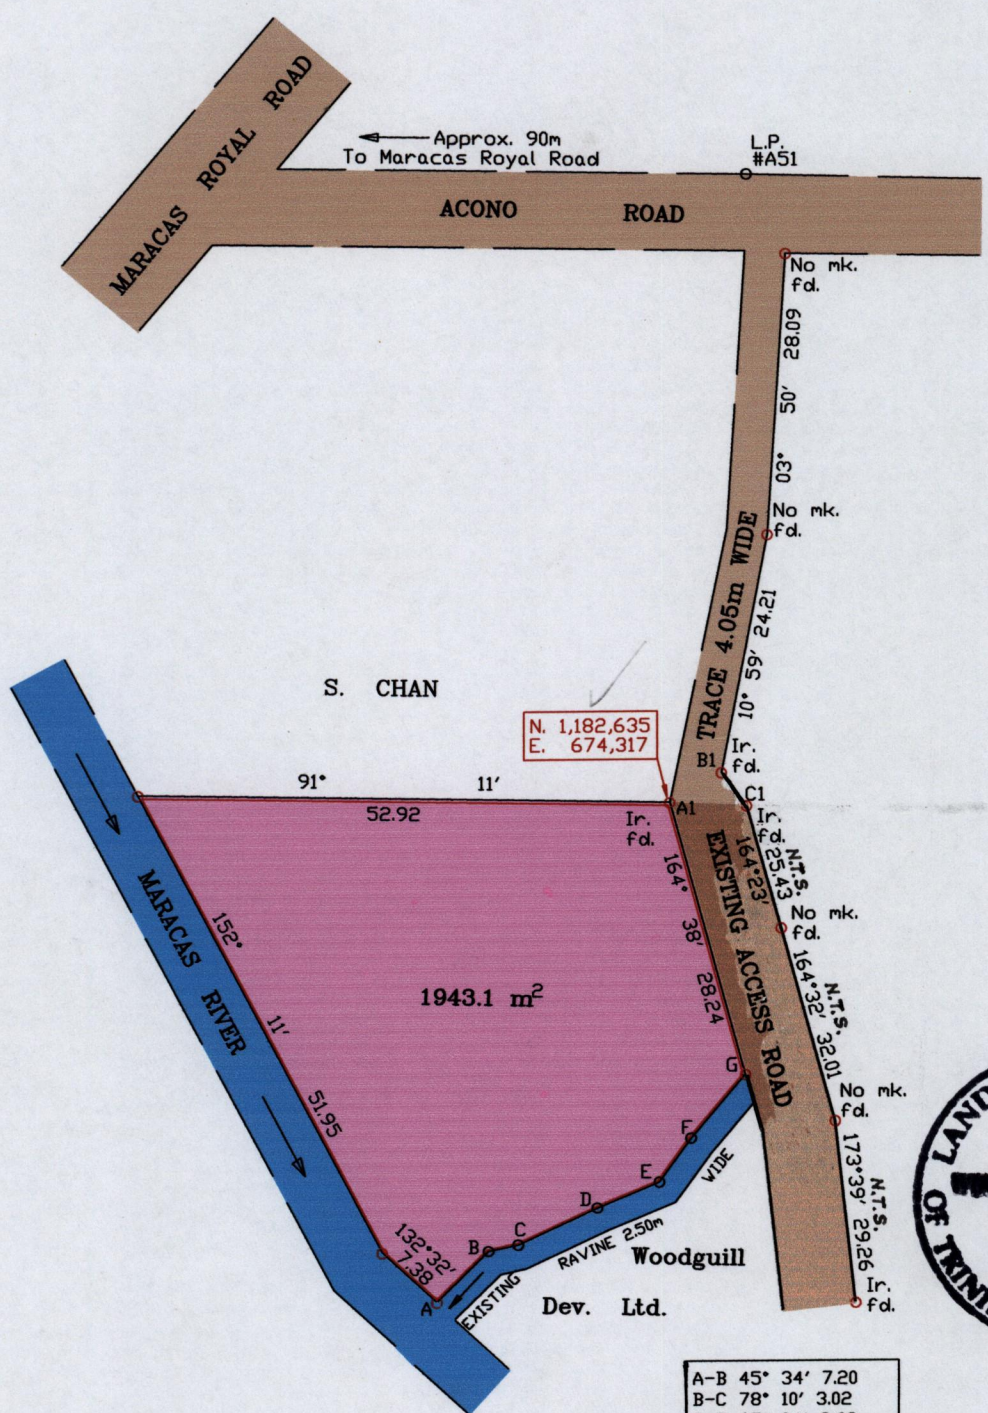

G N  
Cassini



A-B	45° 34'	7.20
B-C	78° 10'	3.02
C-D	65° 04'	8.68
D-E	67° 31'	6.68
E-F	36° 00'	5.38
F-G	40° 15'	8.37
A1-B1	60° 19'	5.92
B1-C1	145° 12'	3.91

Approved *[Signature]*  
Director of Surveys. 2011-10-18

Note : Coordinates obtained by hand held G.P.S.  
W.G.S.84 UTM Zone 20 (+/-) 5m  
o Denotes iron put unless otherwise stated

SCALE: 1/ 750

Bearings based on solar observation  
Note : To obtain compass bearing add minutes Distances are in metres.

PLAN of a parcel of land coloured pink in the Ward of Tacarigua.  
Containing one thousand nine hundred and forty three point one square metres.  
Surveyed by me, with due authority, on 12th July, 2007 for Gloria Francisca Simon.

In accordance with regulation 25 (1) of the Land Surveyors' Regulation 1998,  
I certify that this plan is correct.

Checked by *[Signature]* 12-10-2011

*[Signature]*

Entered on *[Signature]*

Trinidad & Tobago Land Surveyor 17-5-2011