

U.P.R.N.

TO BE BROUGHT UNDER THE PROVISIONS OF THE REAL PROPERTY ORDINANCE

PROCESS ID # 39016


Cadastral Sheet $\frac{72E}{4/a \& 4/c}$, F.25.G

Ward of Erin

County of St. Patrick

1369

138

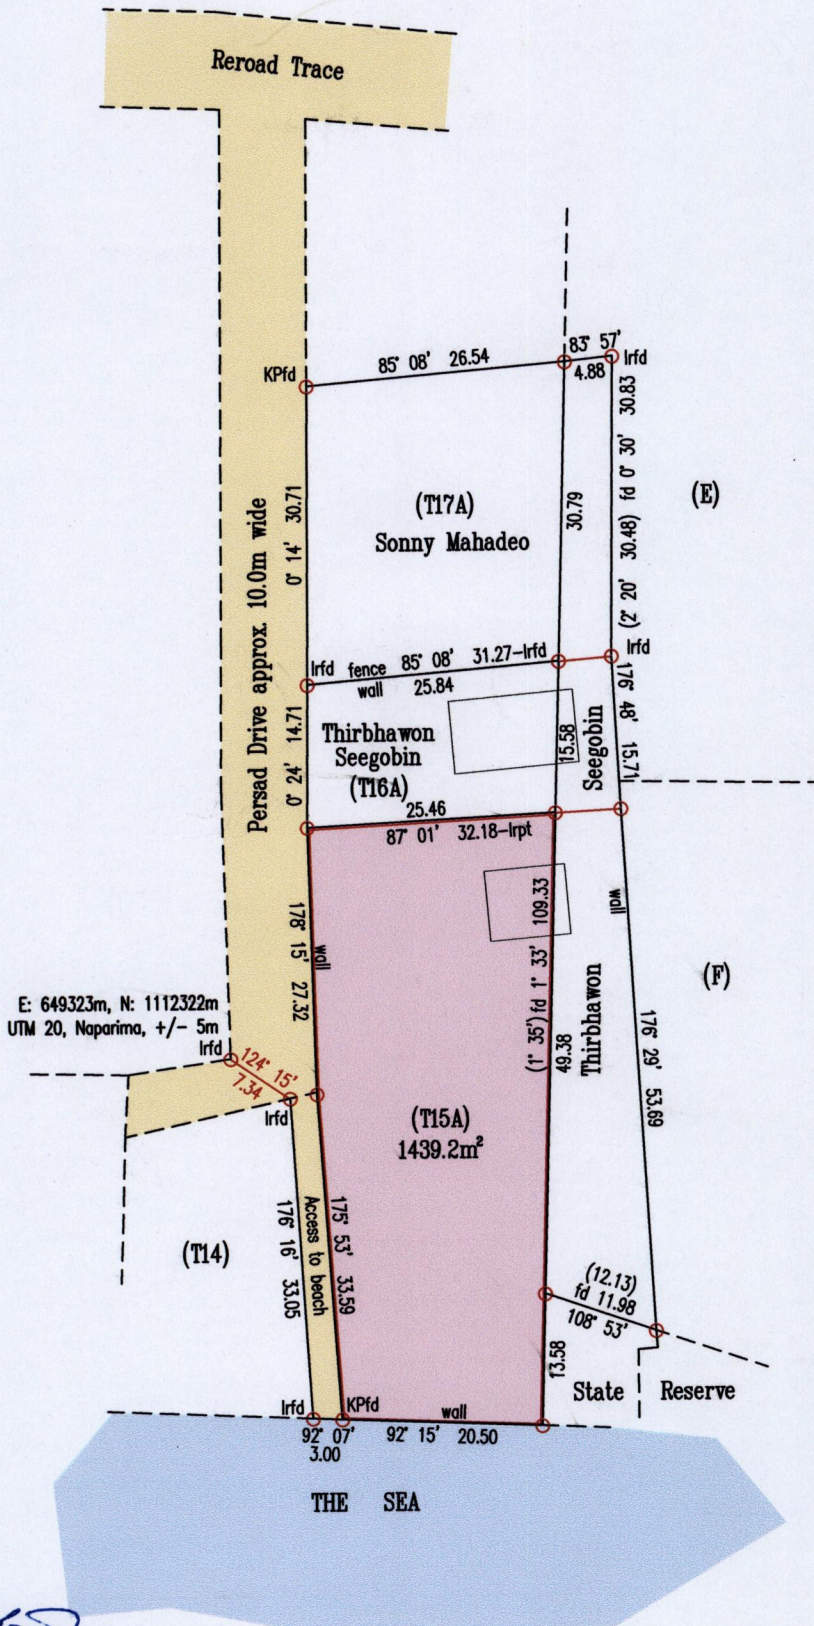

N
Cassini



Approved by

[Signature]
 Director of Surveys 2011.10.18

SEE J.I. 119

Vide: Bk 445 fol 273

○ Denotes Iron Put unless otherwise stated
 Bearings are Cassini Grid based on Solar Obs.

Scale 1 : 750
 Distances are in metres

Plan of a Parcel of land coloured pink in the Ward of Erin
 Containing one thousand four hundred & thirty-nine point two square metres
 Surveyed by me, with due authority, on the 7th December 2010 at the request of Thirbhawon Seegobin
 In accordance with Regulation 25(1) of the Land Surveyors' Regulations of 1998, I certify that
 this plan is correct

Checked by *[Signature]*

Entered on C.M.S. 11-06-2011

[Signature]
 Trinidad & Tobago Land Surveyor 11th January 2011