


PROCESS ID # 39017

1399

139

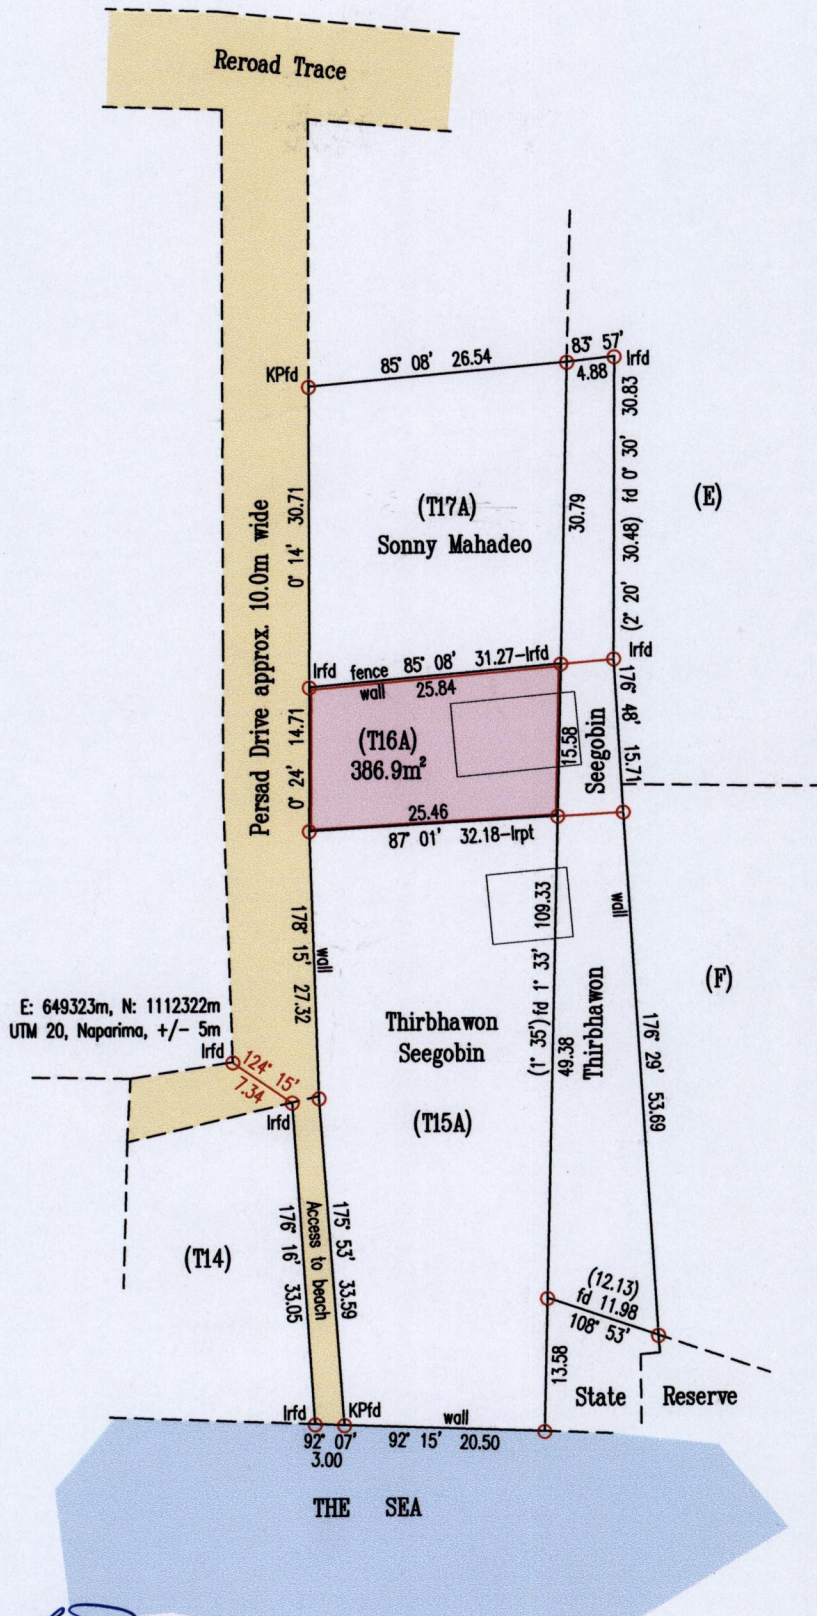

Approved by

[Signature]
Director of Surveys 2011.10.18

Vide: Bk 445 fol 273

SEE J1.119

○ Denotes Iron Put unless otherwise stated
Bearings are Cassini Grid based on Solar Obs.

Scale 1 : 750
Distances are in metres

Plan of a Parcel of land coloured pink in the Ward of Erin

Containing three hundred & eighty-six point nine square metres

Surveyed by me, with due authority, on the 7th December 2010 at the request of Thirbhawon Seegobin

In accordance with Regulation 25(1) of the Land Surveyors' Regulations of 1998, I certify that this plan is correct

Checked by *[Signature]* 2011.01.20

[Signature]

Entered on *[Signature]* 11-06-2012

Trinidad & Tobago Land Surveyor 11th January 2011