


U.P.R.N.....
To be brought under the provisions
of the REAL PROPERTY ORDINANCE

Cadastral Sheet 1.15.E ^{3G}/_{2/b/2}
Ward of Tobago
Parish of St. Paul
ROXBOROUGH

PROCESS ID # 43074

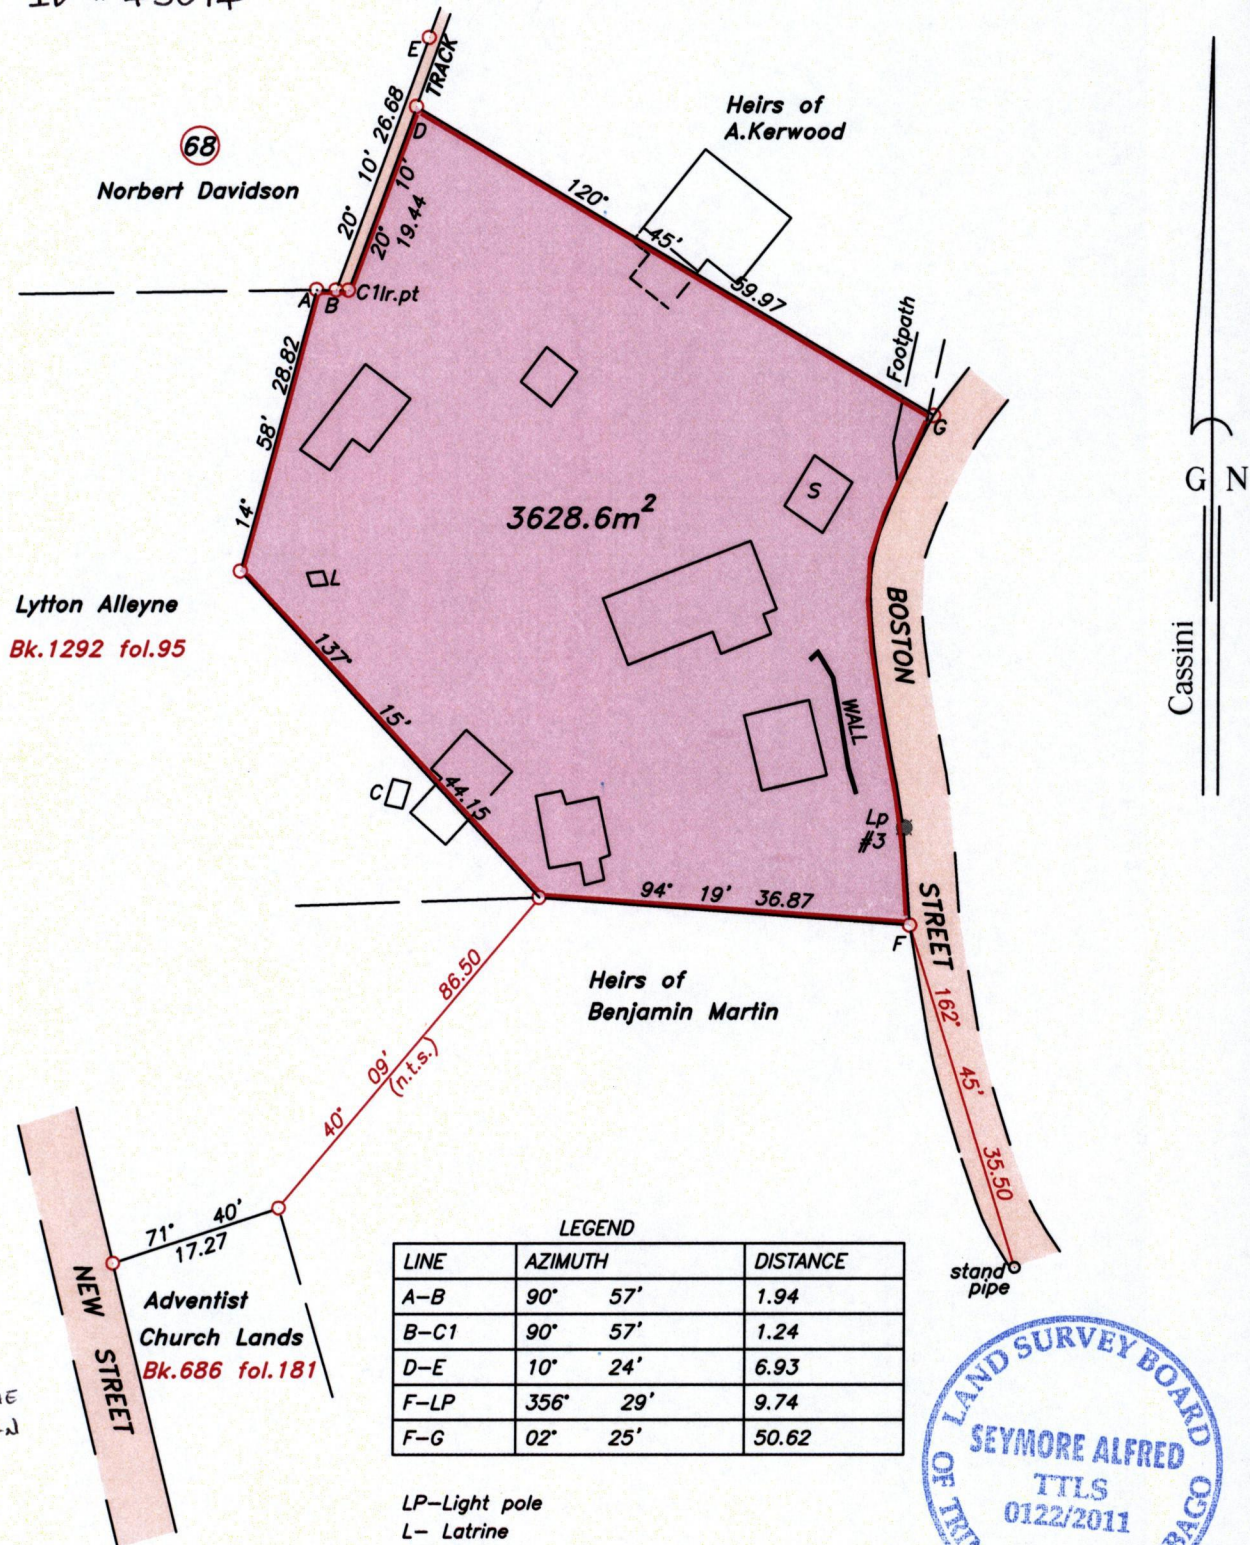

G- 764 726.34E
1244837-67d
WQS 84

LEGEND

LINE	AZIMUTH	DISTANCE
A-B	90° 57'	1.94
B-C1	90° 57'	1.24
D-E	10° 24'	6.93
F-LP	356° 29'	9.74
F-G	02° 25'	50.62

LP-Light pole
L- Latrine
S- Shed
C-Cesspit



Approved
[Signature]
Director of Surveys 2011.10.24


○ Denotes iron found, except otherwise stated.
Bearings are grid based on solar observations

SCALE 1:750
Distances are in metres

PLAN of a parcel of land coloured pink in the Ward of Tobago
Containing three thousand six hundred and twenty eight point six square metres.
Surveyed by me, with due authority on 16th June 2011 for Elishma Mc Millan
In accordance with Regulation 25 (1) of the Land Surveyors' Regulations 1998, I certify that this plan is correct.

Checked by *[Signature]* 17/10/11
Entered *[Signature]* 18:06-2012

[Signature]
Trinidad & Tobago Land Surveyor

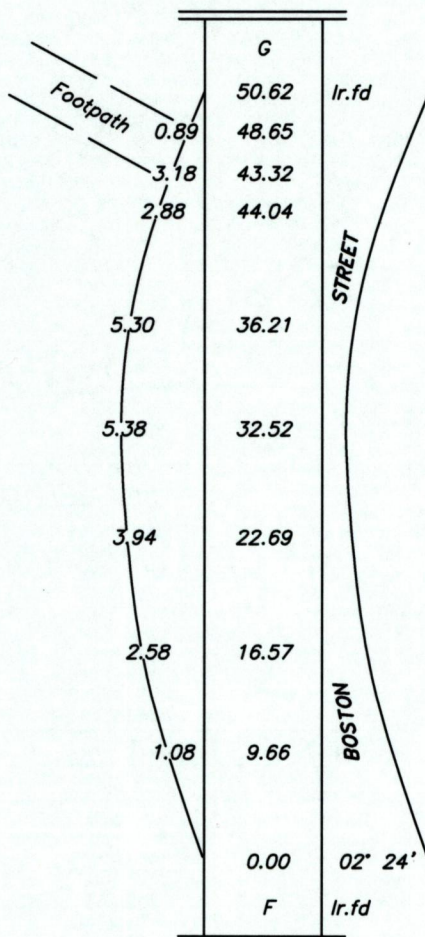

1369/141