

136 1369


145

To be brought under the provisions of the Real Property Ordinance

Cadastral Sheet C.22.M. 25F 1/c

PROCESS ID # 33293


Ward of Manzanilla
County of St Andrew

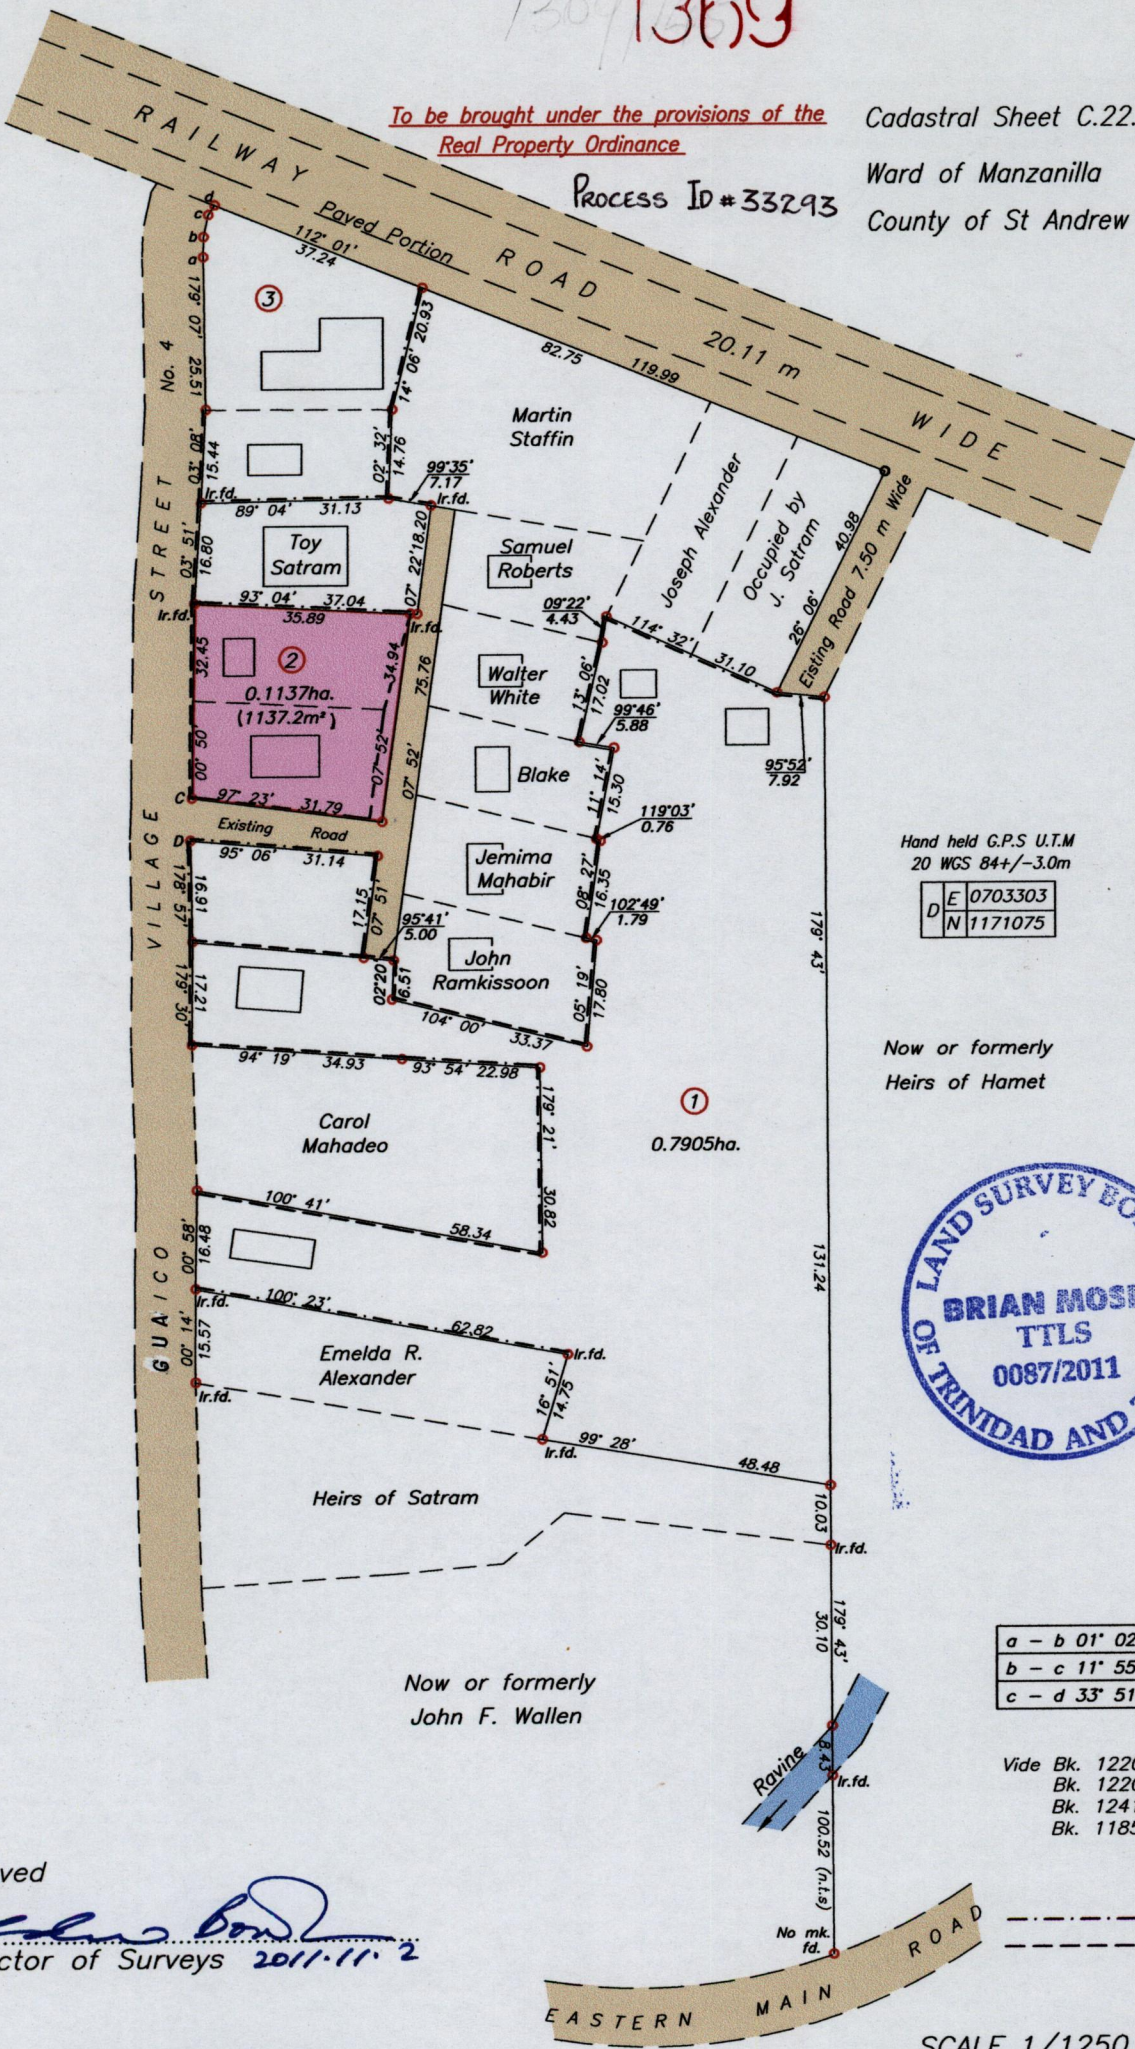

Hand held G.P.S U.T.M
20 WGS 84+/-3.0m

D	E	0703303
D	N	1171075

Now or formerly
Heirs of Hamet

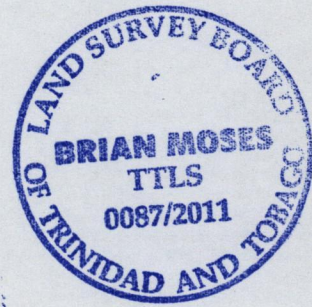

Now or formerly
John F. Wallen

Approved

[Signature]
Director of Surveys 2011.11.2

○ Denotes Iron Put unless otherwise stated
Bearings are Cassini Grid based on Solar Observations

Plan of a Parcel of land coloured pink in the Ward of Manzanilla
Containing zero point one one three seven hectares
Surveyed by me, with due authority, in 8th February 2007 for Carl & Amena Satram
In accordance with Regulation 25 (1) of the Land Surveyors' Regulations 1998,
I certify that this plan is correct.

Checked by *[Signature]* 8/8/2011

Entered on CMIS 11-06-2012

[Signature]
Trinidad & Tobago Land Surveyor..... 31st Jan. 2010

SCALE 1/1250

Distances are in metres

--- Wire Fence
--- Concrete Wall