

Process ID # 444-08


To be brought under the Provisions of the Real Property Ordinance

Cadastral Sheet B.24.L. 24F
1/a


Borough of Arima

County of St. George

Jokhan Trace, Caparo

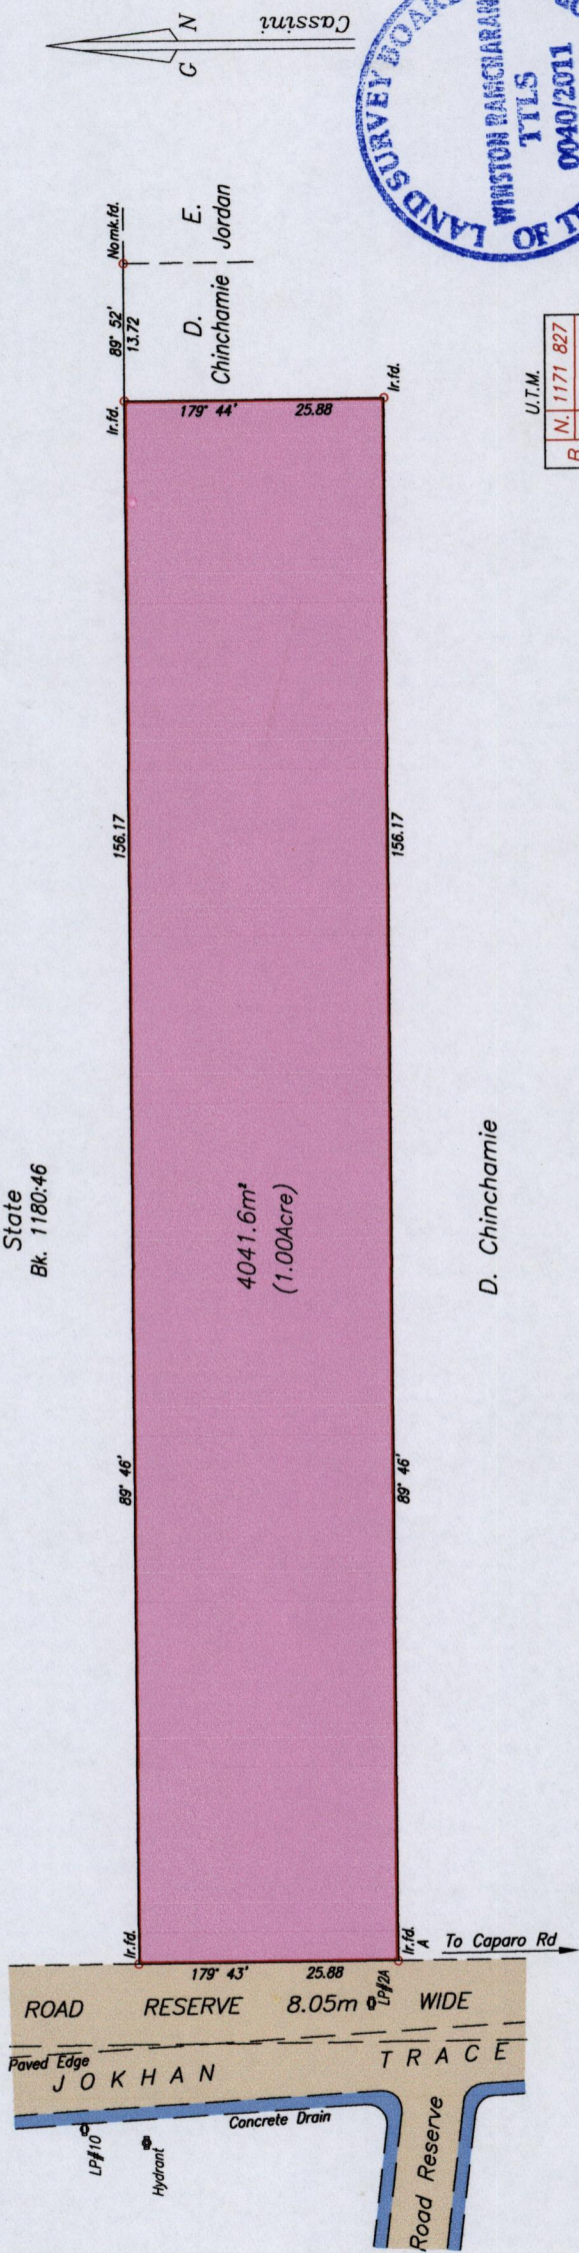

96/11/11

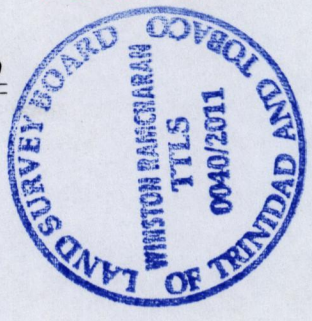

U.T.M.	
N. 1171 827	
E. 0686 214	
B	

Map Datum ± 5.0 m
Hand held G.P.S.

A - Hydrant 324' 21'	31.00
A - LP#2A 302' 47'	5.00

Bk. 1134:12
Plan in R.D. 14164/1992

Approved *[Signature]*
Director of Surveys 2011.11.4

Bearings are Cassini Grid based on Solar Observations
 PLAN of a Parcel of land coloured pink in the Borough of Arima
 Containing four zero one point six square metres
 Redefined by me, with due authority, on 19th February 2011 for Basdeo Boodoosingh
 In accordance with Regulation 25 (1) of the Land Surveyors' Regulations 1998,
 I certify that this plan is correct.

SCALE 1/750
Distances are in metres

[Signature]

Trinidad & Tobago Land Surveyor 11th October 2011

Entered on *[Signature]* 2012 Checked by *[Signature]* 11.10.31

1369

146