

1369/149

149

Process ID # 40844


To be brought under the Provisions of the Real Property Ordinance

Cadastral Sheet C.18.E. 16D 4/a

Ward of Matura

County of St Andrew

ORR TRACE, MATURA

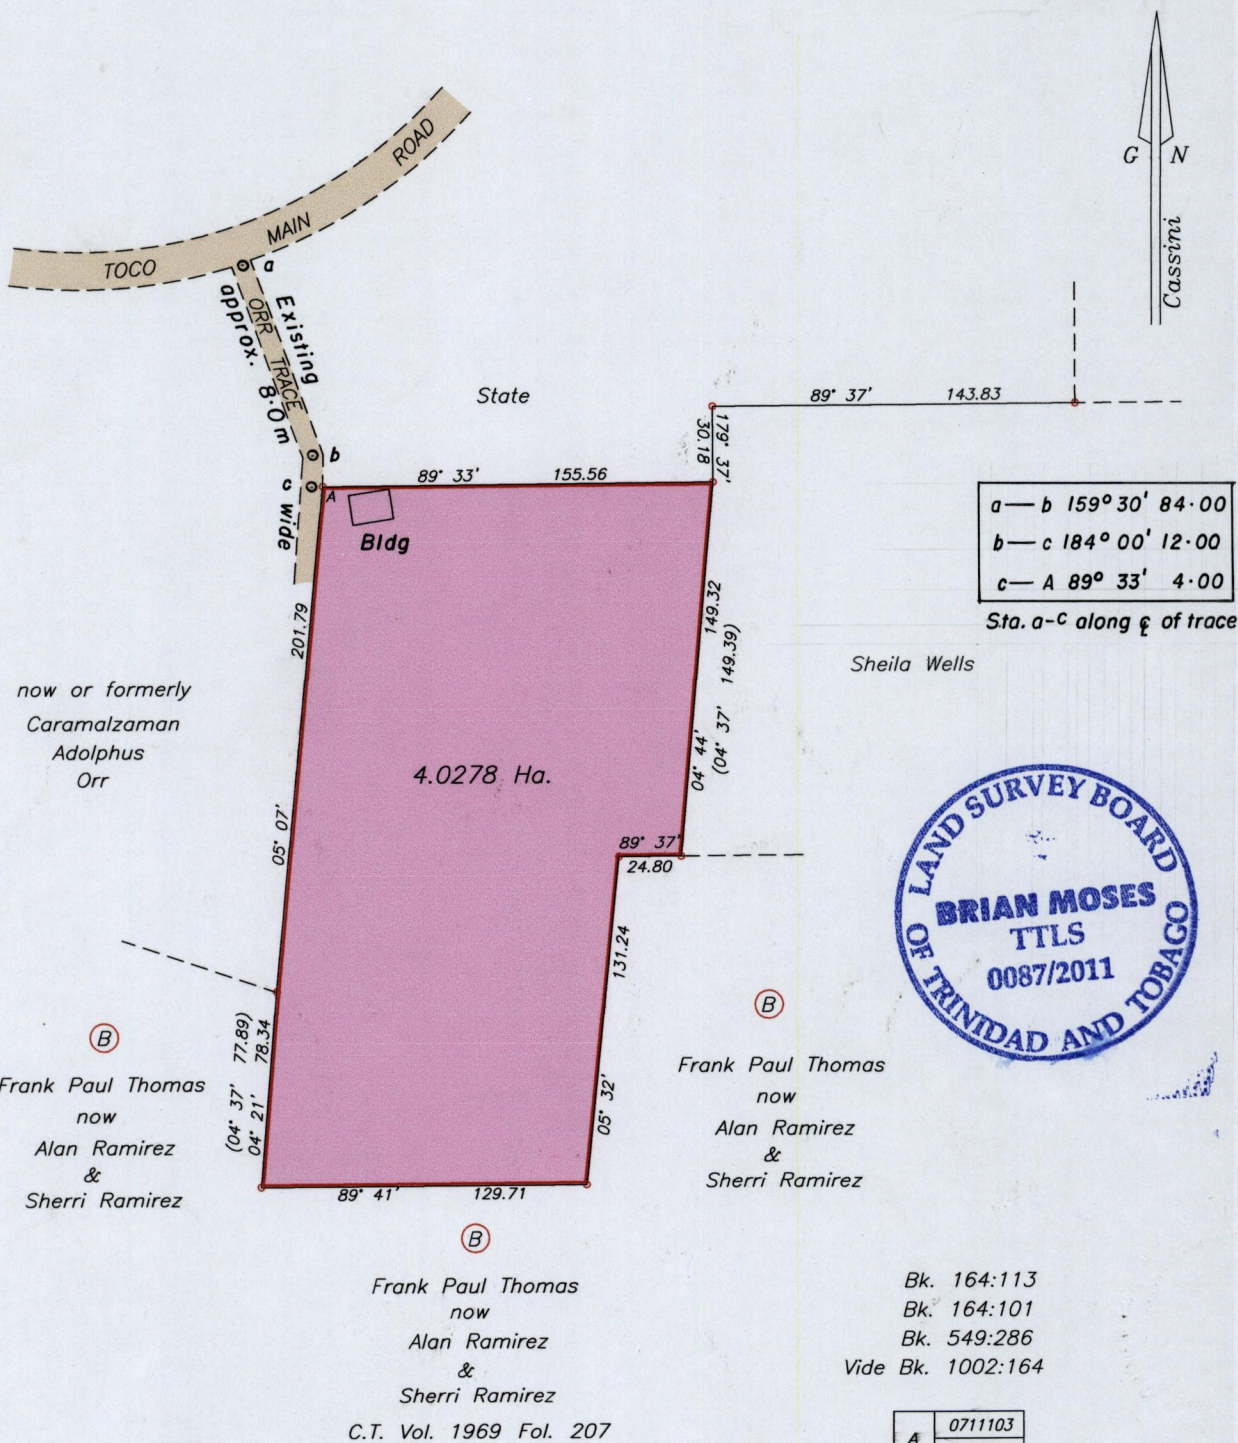

Approved *[Signature]*
Director of Surveys 2011.11.11

Bk. 164:113
Bk. 164:101
Bk. 549:286
Vide Bk. 1002:164

SCALE 1:3000
Distances are in Metres

○ Denotes Iron Found unless otherwise stated
Bearings are Cassini Grid based on Solar Observations
Plan of a Parcel of land coloured pink in the Ward of Matura
Containing four point zero two seven eight hectares
Surveyed by me, with due authority, 21st April 2006 for Glenda Guevara Akintola
In accordance with Regulation 25 (1) of the Land Surveyors' Regulations 1998,
I certify that this plan is correct.

Checked by *[Signature]*
Entered on *[Signature]* 23rd January 2011
Trinidad & Tobago Land Surveyor

01/10/11