


Cadastral Sheet  $\frac{13F}{2/b}$  &  $\frac{14D}{1/a}$  (B.13.M.)

Ward of Tacarigua  
County of St. George

To be brought under the provisions  
of the Real Property Ordinance

Process ~~SD#~~ 69558

Vide:  
Bk. 1182 Fol. 70  
Bk. 878 Fol. 9

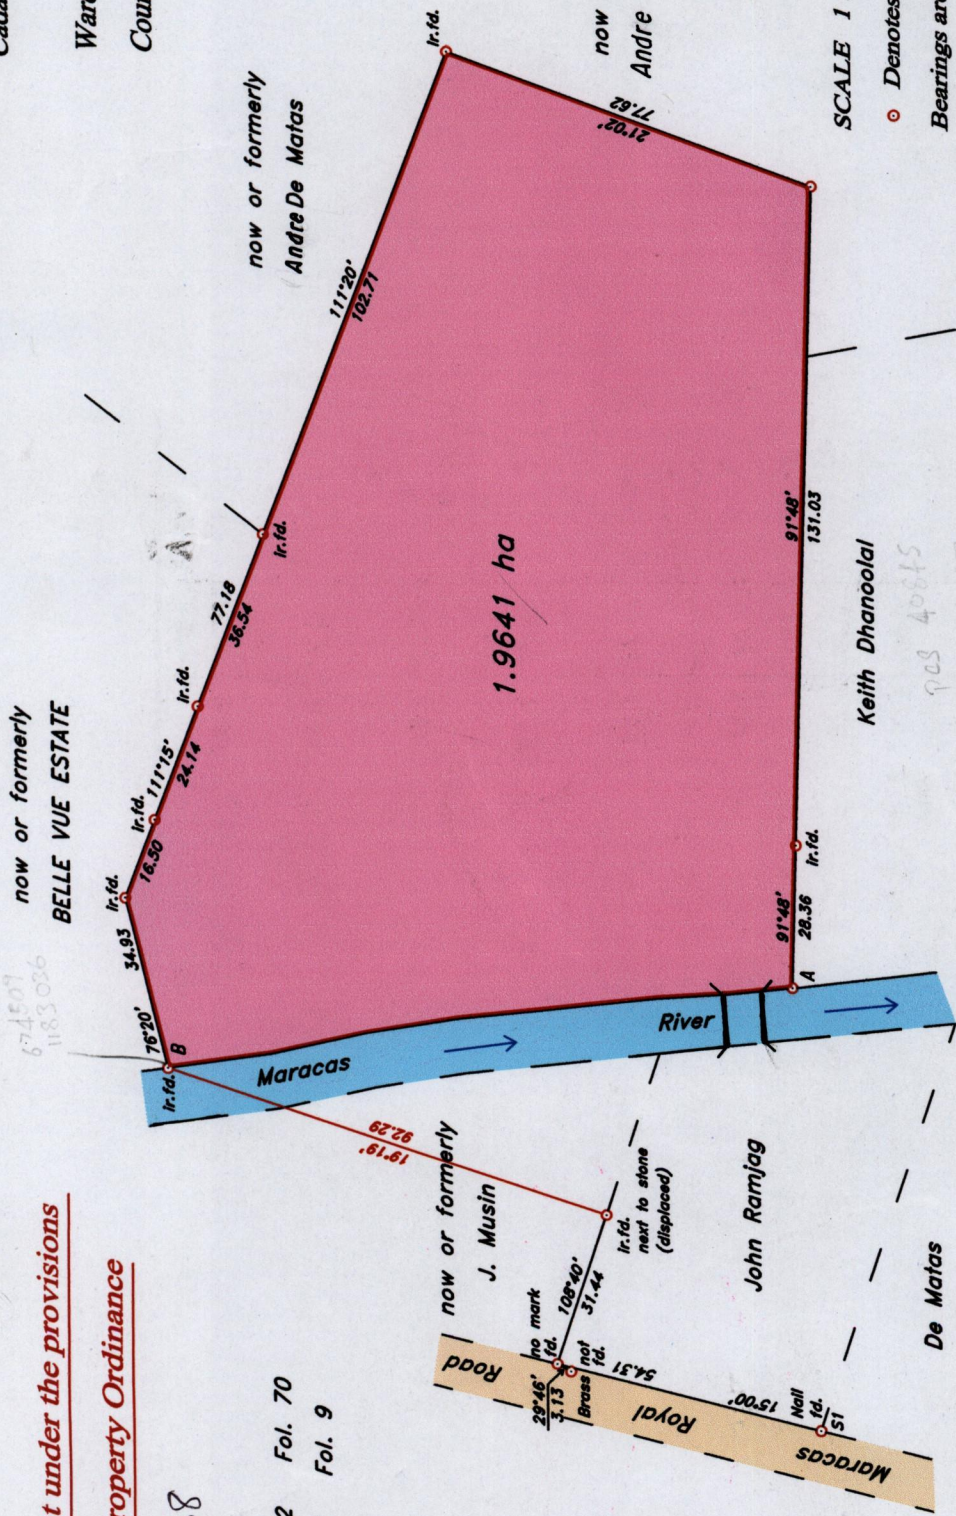

PLAN of a Parcel of land coloured pink in the Ward of Tacarigua  
Containing One Point Nine Six Four One Hectares.  
Surveyed by me, with due authority on the 6th October 2005 for Rachael Ramjag Rampersad  
In accordance with Regulation 25 (1) of the Land Surveyors' Regulations 1998, I certify  
that this plan is correct.

Approved *[Signature]*  
Director of Surveys 2011.11.24

Station S1 : (0674435m E, 1182699m N)  
U.T.M (WGS 84) Coordinate  
zone, 20 (Accuracy ± 3.0m)

Checked by *[Signature]*  
Entered on *[Signature]*

Trinidad and Tobago Land Surveyor ..... 24<sup>th</sup> November ..... 2008.

SCALE 1 : 1500 Distances are in metres.  
○ Denotes Iron Put unless otherwise stated.  
Bearings are Cassini Grid, based on Solar Observations.

1369/159

