

Process ID # 38996


Cadastral Sheet $\frac{34E}{3/b}$, D.14.A

Ward of Chaguanas

U.P.I.N. No.

Vide
Bk. 1118:104
Bk. 1226:96
Bk. 885:212

TO BE BROUGHT UNDER THE PROVISIONS OF THE REAL PROPERTY ORDINANCE

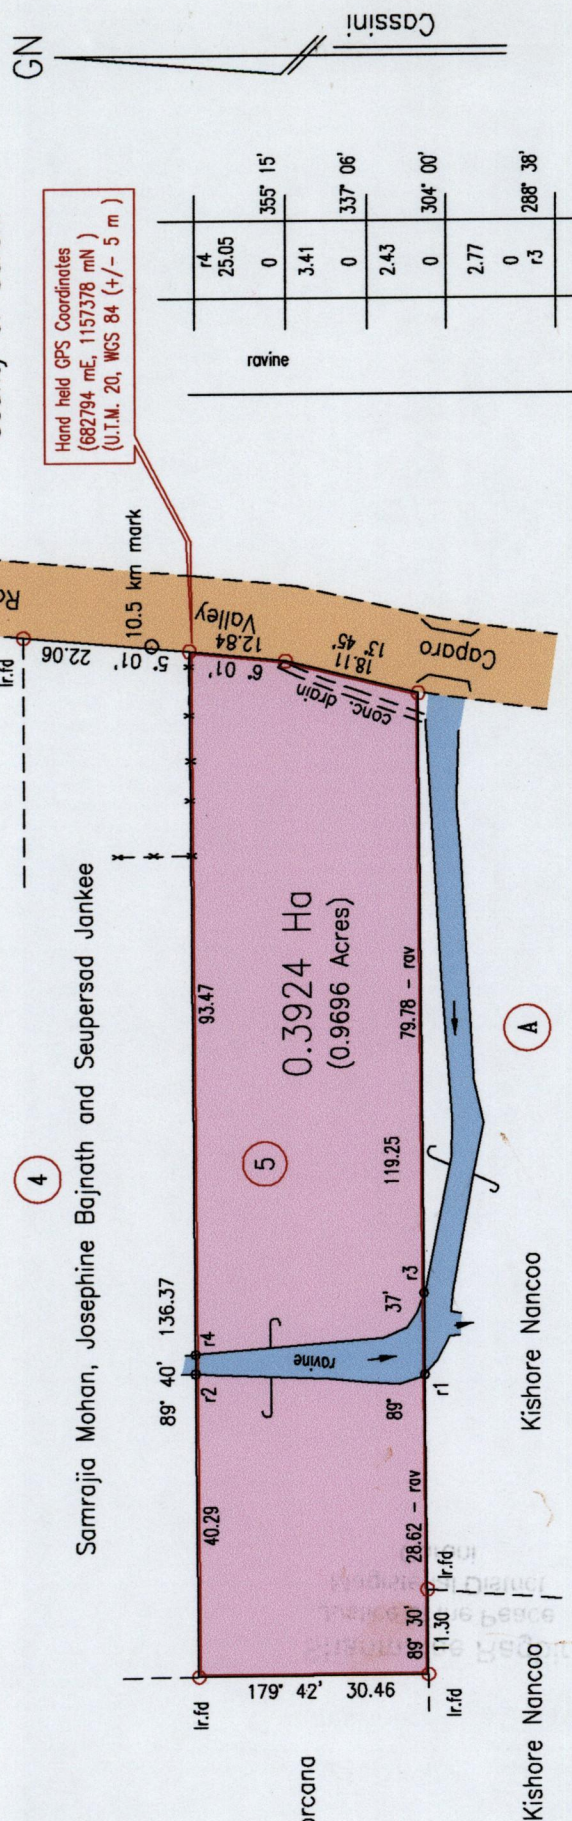

	r2	0	5.13	0	4.19	0	3.29	0	0.38	r1
Bearing	2° 27'		5° 41'		3° 40'		341° 37'		311° 10'	
Distance	17.77	0	5.13	0	4.19	0	3.29	0	0.38	

	r4	0	3.41	0	2.43	0	2.77	0	r3
Bearing	355° 15'		337° 06'		304° 00'		288° 38'		
Distance	25.05	0	3.41	0	2.43	0	2.77	0	r3

LINE	BEARING	DIST.
Irpt -	10.5 km	8° 19' 5.01

Bearings are Cassini Grid based on Solar Obs.

○ Denotes Iron Put unless otherwise stated

Plan of a Parcel of land coloured pink in the Ward of Chaguanas

Containing zero point three nine two four hectares

Surveyed by me, with due authority, on 15th January 2011 for Boodram Ramoutar

In accordance with Regulation 25(1) of the Land Surveyors' Regulations 1998,

I certify that this plan is correct.

Checked by *Indar Ragoo* 20/1/11

Entered on O.M.S. 11-06-2012.

SCALE 1:1000

Distances are in Metres

Approved

Indar Ragoo
2011.11.30 Director of Surveys



Trinidad & Tobago Land Surveyor *Indar Ragoo* 24th February 2011

19/1/11

This is the Plan
Referred to and marked 'A'
In the Declaration
Of
INDAR RAGOO
Declared to before me

This ¹⁴th day of *may* 2011

Shanmatee Ragbir

Commissioner of Affidavits

Shanmatee Ragbir
Justice of the Peace
Magisterial District
Caroni



1302

101