



U.P.R.N.....
To be brought under the provisions
of the REAL PROPERTY ORDINANCE

Cadastral Sheet 1.18.F
Ward of Tobago
Parish of St. George
MESOPOTAMIA

Process ID # 45560

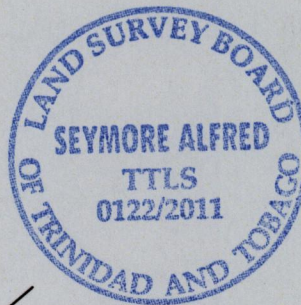

Vide Bk.969 Fol.139

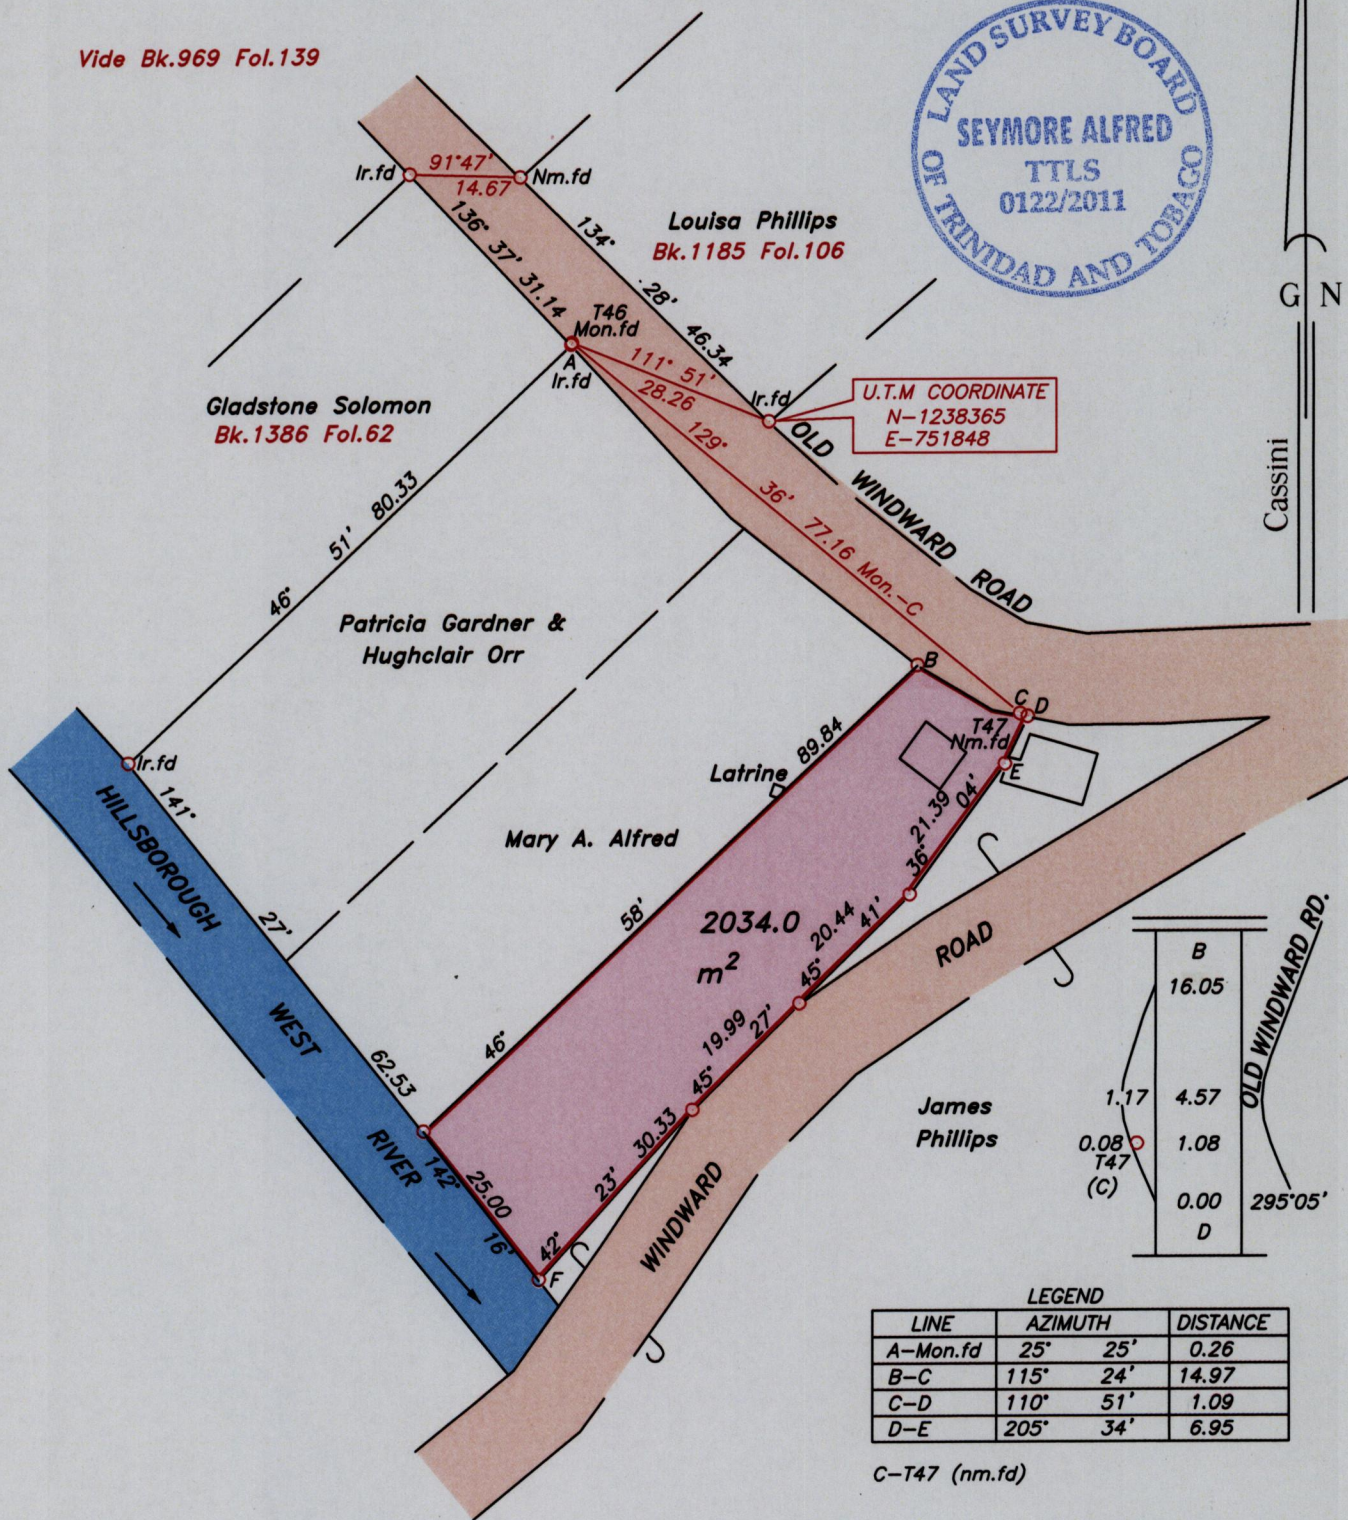

Approved
Director of Surveys 2011.12.9

Note- UTM Zone 20 (WGS 84) Coordinates obtained from hand held GPS receiver
± 6.00m

SCALE 1:1000

○ Denotes iron put, except otherwise stated.

Bearings are grid based on solar observations

Distances are in metres

PLAN of a parcel of land coloured pink in the Ward of Tobago
Containing two thousand and thirty four point zero square metres.
Surveyed by me, with due authority on 25th August & 21st September 2011 for Kenneth Caesar
In accordance with Regulation 25 (1) of the Land Surveyors' Regulations 1998, I certify that this plan is correct.

Checked by
Entered 21.06.2012

19th November 2011.

Trinidad & Tobago Land Surveyor.....2011.