

"A"

This is the plan referred to and marked "A" in the annexed declaration of Sonny Ramlogan. Sword to, this 28<sup>th</sup> day of May 2010.


To be brought under the Provisions of the Real Property Ordinance

R/D 4384 OF 1954

Process ID # 45180

Before Me,  
*[Signature]*  
Commissioner of Affidavits  
**KELLY R. MAHARAJH**  
JUSTICE OF THE PEACE  
VICTORIA WEST

Ward of Pointe-a-Pierre  
County of Victoria  
Cadastral Sheet (D.23.B), 44D  
3/c,d

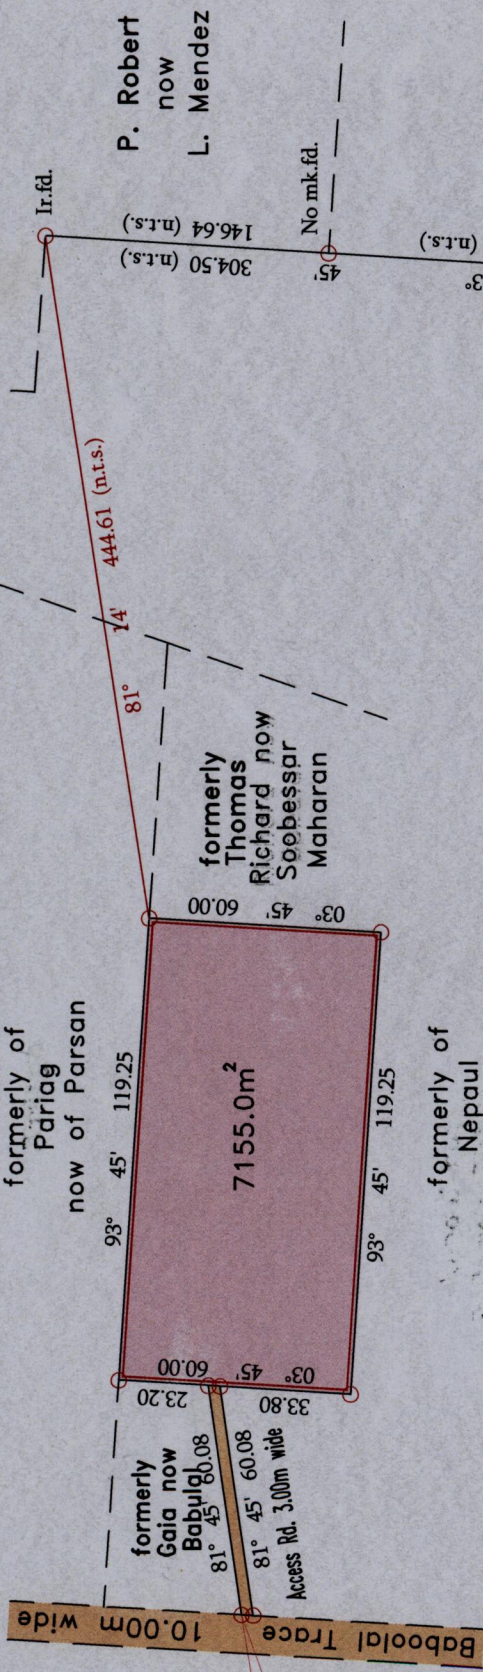

UTM Coord.  
1145173 N  
676071 E  
(WGS 84)  
+3.00m

Note- Coordinates Obtained by handheld GPS and are based on L&S data WGS 84 Zone 20

Approved  
*[Signature]*  
Director of Surveys 2011.12.9

SCALE 1:2000

○ Denotes Iron put except stated otherwise.

Note: Bearings are Cassini grid based on solar observations Distances are in metres.

Plan of a Parcel of land coloured pink in the Ward of Pointe-a-Pierre.

Containing seven thousand one hundred and fifty five point zero square metres.

Surveyed by me, with due authority, February 10th 2010, for Sonny Ramlogan.

In accordance with Regulation 25(1) of the Land Surveyors' Regulations 1998,

I certify that this plan is correct.

Checked by Kelly R. Maharajh  
Entered C.M.S. 21/1/2010  
Trinidad & Tobago Land Surveyor



136 1369

138

CASSINI