


1369

170

U.P.R.N.....
To be brought under the provisions
of the REAL PROPERTY ORDINANCE

Cadastral Sheet 1.17.G $\frac{2G}{1/d}$
Ward of Tobago
Parish of St. Andrew

MT. GRACE
Process ID # 45367

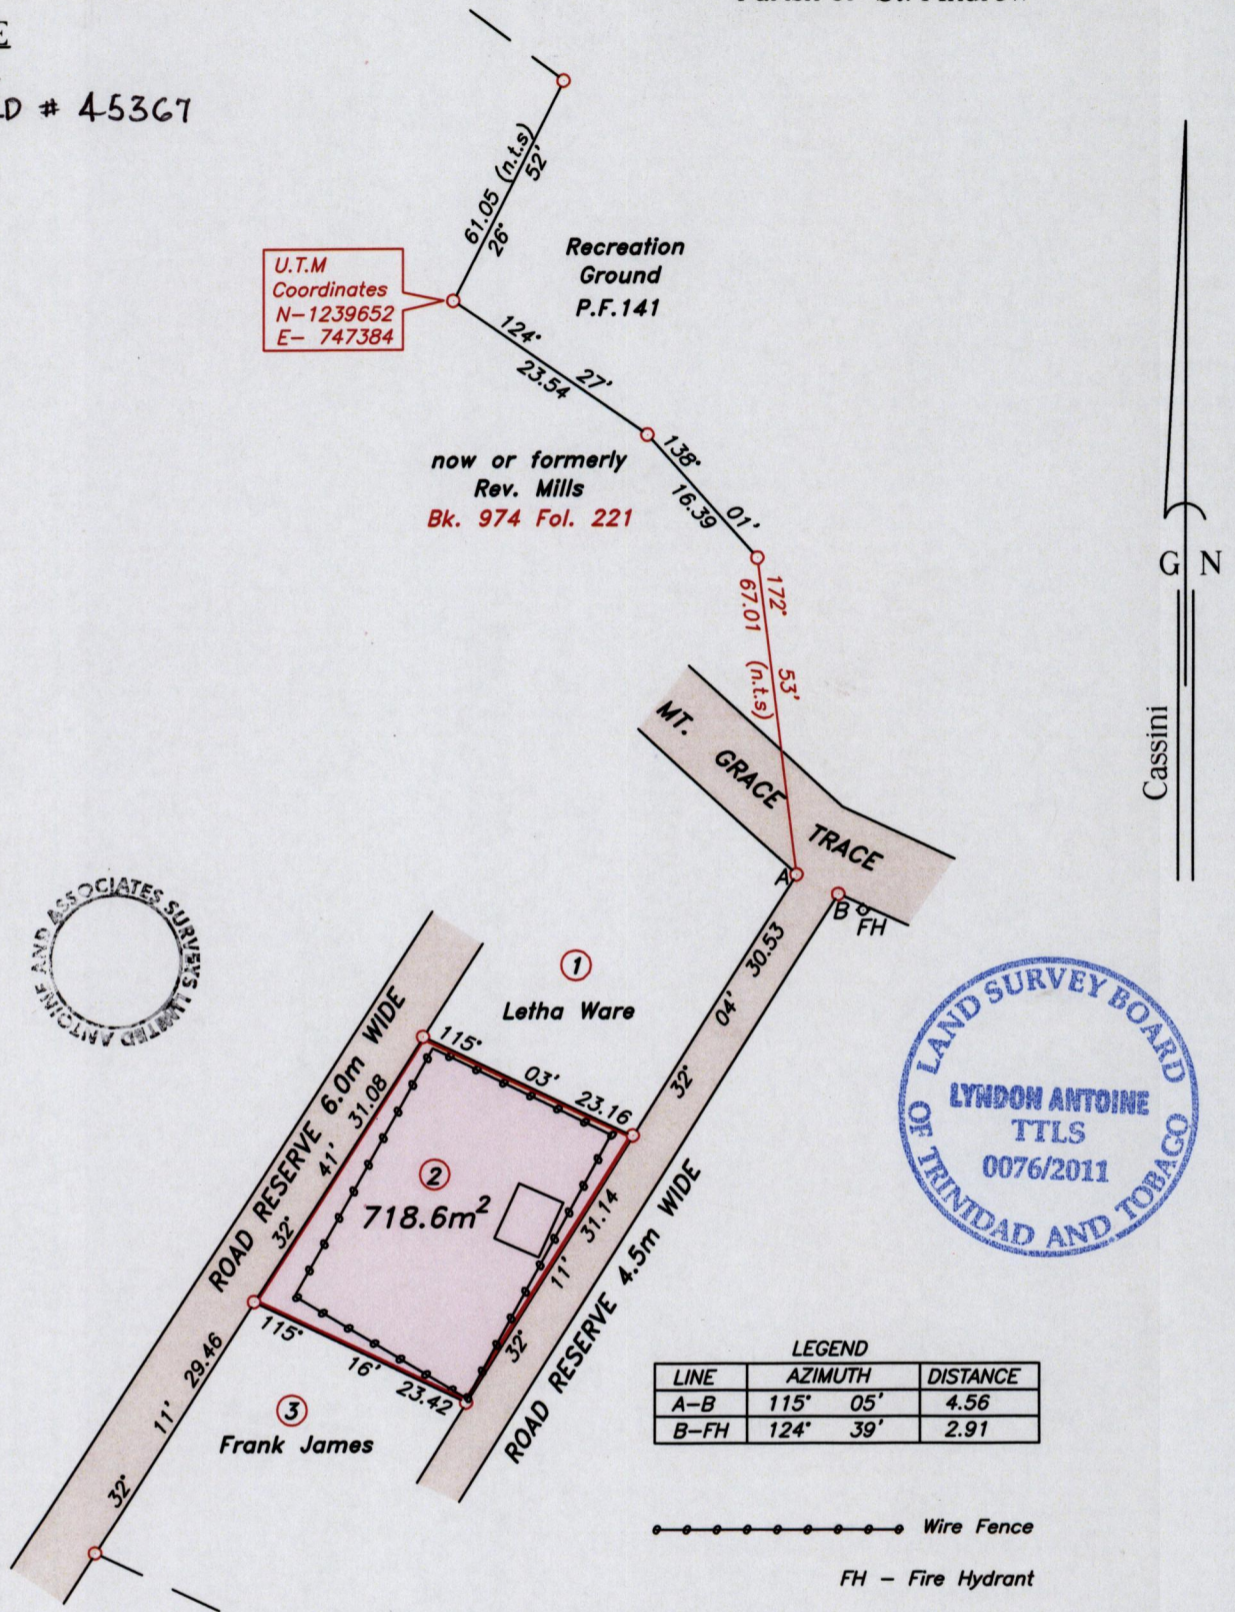

Approved
Lyndon Antoine
Director of Surveys 2011.12.9

Note- UTM Zone 20 (WGS 84) Coordinates obtained from hand held GPS receiver
± 5.00m

SCALE 1:750

Bearings are grid based on solar observations

Distances are in metres

PLAN of a parcel of land coloured pink in the Ward of Tobago
Containing seven hundred and eighteen point six square metres.
Surveyed by me, with due authority on 9th October 2011 for Michael Phillips
In accordance with Regulation 25 (1) of the Land Surveyors' Regulations 1998, I certify that this plan is correct.

Checked by.....
Entered.....

Lyndon Antoine
19th October 2011
Trinidad & Tobago Land Surveyor.....