

1369

1783


To be brought under the Provisions of the
Real Property Ordinance

Cadastral Sheet G.9.D. 64B
1/c

Ward of Savana Grande

County of Victoria

PROCESS ID # 45175

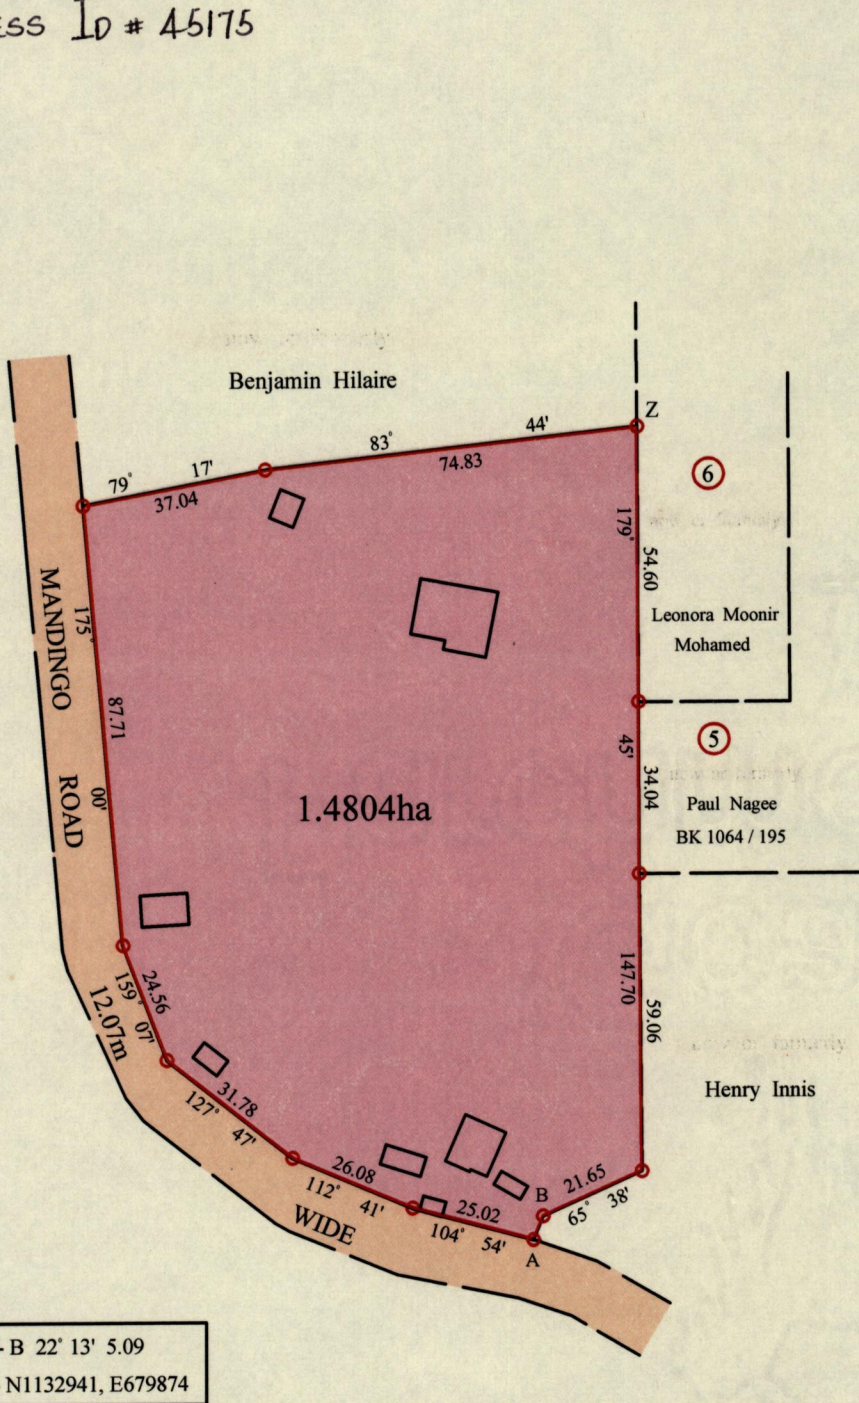


Approved

[Signature]
 Director of Surveys 2012.1.12

SCALE 1 : 1500

Distances are in metres

Coordinates taken on hand held Magellan GPS Receiver WGS 84 ± 5 metres point Z
 ○ Denotes iron found except otherwise stated
 Bearings are Cassini Grid based on Solar Observations
PLAN of a parcel of land coloured pink in the Ward of Savana Grande
 Containing one point four eight zero four hectares
 Surveyed by me, with due authority, on May 25, 2011 for Theophilus Pierre
 In accordance with Regulation 25 (1) of the Land Surveyors Regulations 1998,
 I certify that this plan is correct.

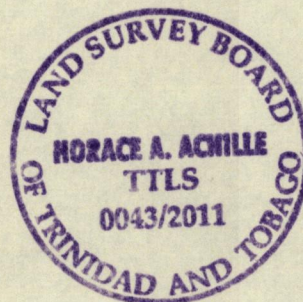

Checked by *[Signature]* 12/1/11 Horace A. Achille

Entered on *[Signature]* 26th July 2011
 Trinidad & Tobago Land Surveyor