


Cadastral Sheet D.13.A, 33F  
County of Caroni  
Ward of Chaguanas

**TO BE BROUGHT UNDER THE PROVISIONS OF THE REAL PROPERTY ORDINANCE**

RD # 25178 / 1999

Process ID# 69450

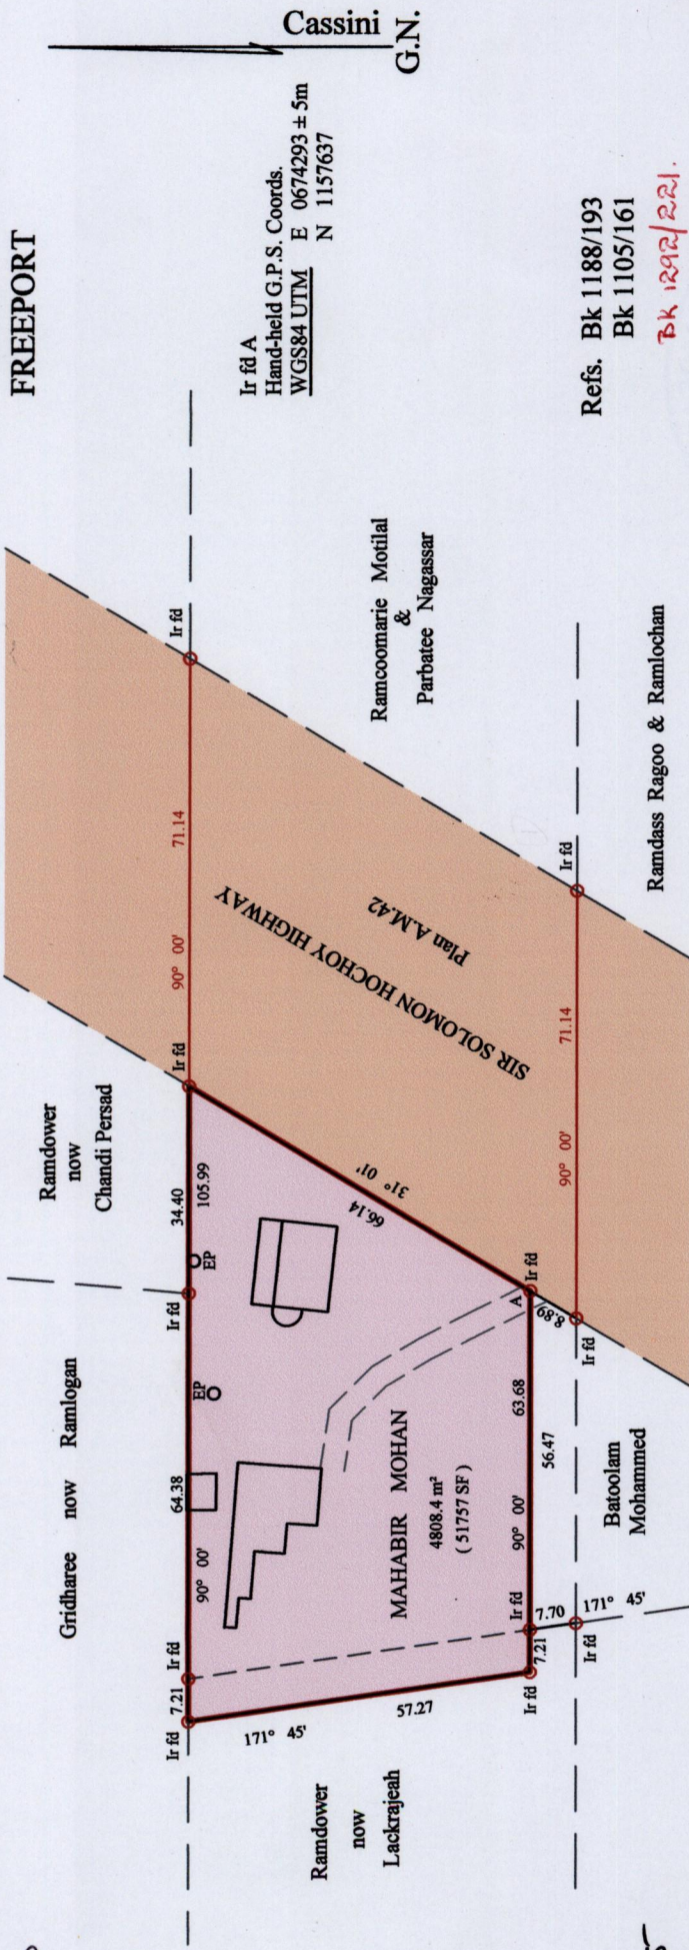

Approved  
*[Signature]*  
Director of Surveys 2010.11.15

Refs. Bk 1188/193  
Bk 1105/161

Bk 1292/221  
1319 | 18

o denotes iron put except otherwise stated  
Bearings are Cassini Grid based on Solar Obs.  
Distances are in Metres  
SCALE 1/1250

PLAN of a parcel of land coloured pink in the Ward of Chaguanas  
Containing four thousand eight hundred and eight point four square metres.  
Surveyed by me, with due authority, on the 21st. September 2006 for Mahabir Mohan.  
In accordance with Regulation 25 (1) of the Land Surveyors' Regulations 1998,  
I certify that this plan is correct.

Entered on.....  
Checked by.....  
Trinidad and Tobago Land Surveyor .....2010

*Hakim Nandlal*

28/10

ENTERED GIS: 25.07.2013  
*[Signature]*



1369

19