



To Be Brought Under The Provisions
Of The Real Property Ordinance

Cadastral Sheet D.17.G., 43F
County of Caroni 1/b
Ward of Couva

Process ~~DA~~ 69386

Basta Hall Village

Ref. : R.D.# 9628 of 1967
Plan attached to R.D. # 10125 of 1950

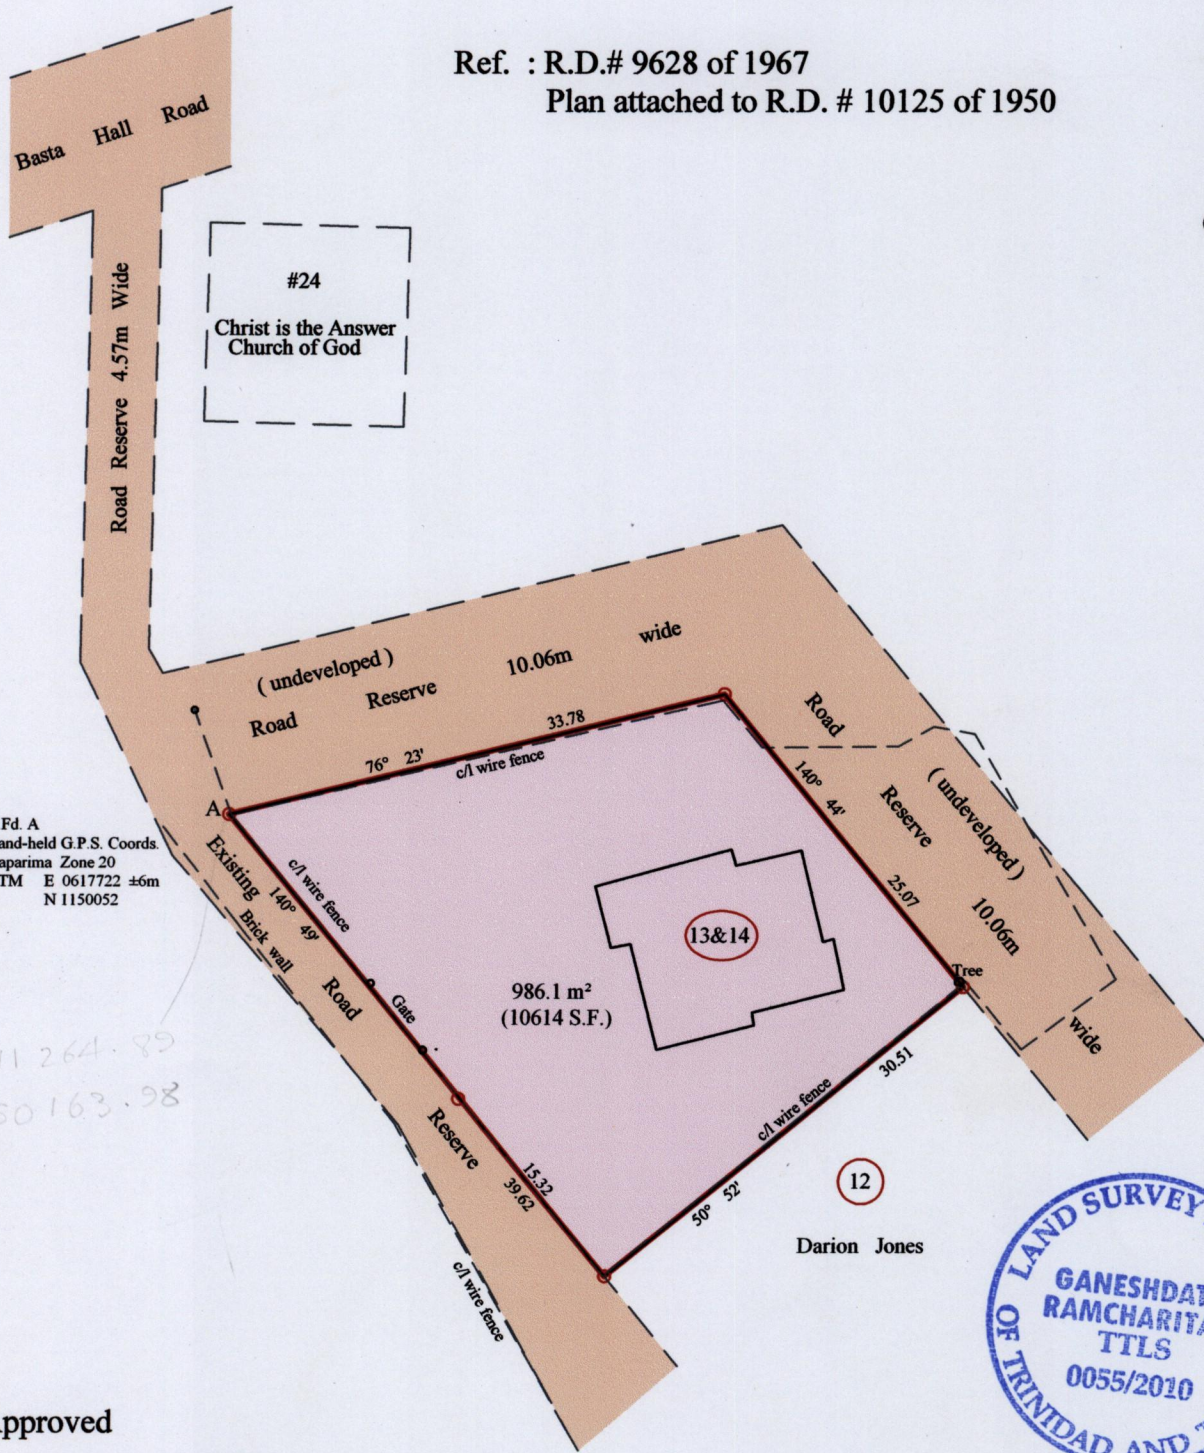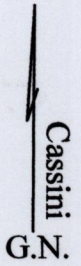

Ir.Fd. A
Hand-held G.P.S. Coords.
Naparima Zone 20
UTM E 0617722 ±6m
N 1150052

671 264.89
1150163.98



Approved

[Signature]
Director of Surveys 2010/11/15

o denotes Iron Found except otherwise stated
Bearings are Cassini Grid based on Solar Obs.
Distances are in Metres
SCALE 1/500

PLAN of a parcel of land coloured pink in the Ward of Couva
Comprising nine hundred and eighty-six point one square metres.
Surveyed by me, with due authority, on 19th. September 2010 for *Kimrajh Santoo & Rupatee Jagessar.*

In accordance with Regulation 25 (1) of the Land Surveyors' Regulations 1998,
I certify that this plan is correct.

Entered on *[Signature]* 04-10-13
Checked by *[Signature]* 11/11/10

[Signature]
Trinidad and Tobago Land Surveyor..... 27/10 2010