



1369

2014

Cadastral Sheet C.22.M. 25F
1/c
Ward of Manzanilla
County of St. Andrew
Village Street, Sangre Grande

PROCESS ID # 38153

To be brought under the Provisions of the Real Property Ordinance

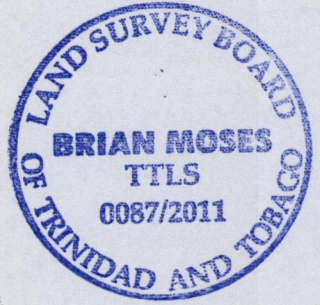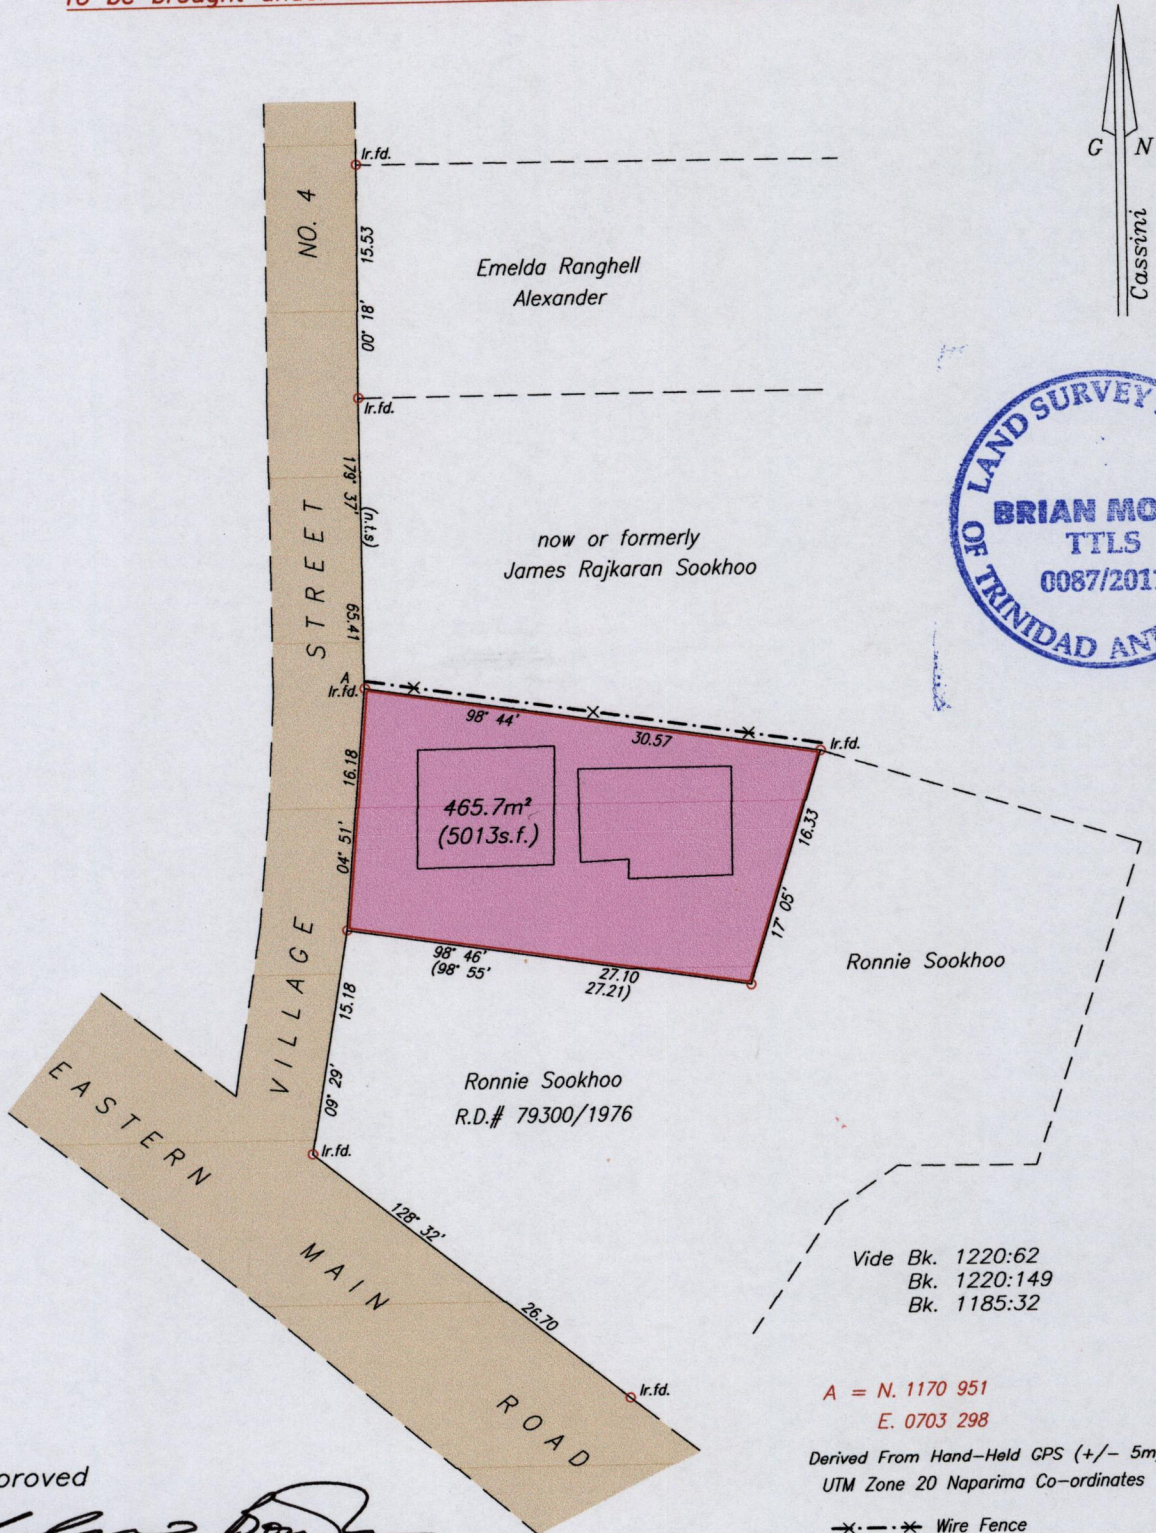

Vide Bk. 1220:62
Bk. 1220:149
Bk. 1185:32

A = N. 1170 951
E. 0703 298

Derived From Hand-Held GPS (+/- 5m)
UTM Zone 20 Naparima Co-ordinates

—x—x—x Wire Fence

SCALE 1:500

Distances are in Metres

Approved

[Signature]
Director of Surveys 2012.3.5

○ Denotes Iron Put unless otherwise stated
Bearings are Cassini Grid based on Solar Observations
Plan of a Parcel of land coloured pink in the Ward of Manzanilla
Containing four six five point seven square metres
Surveyed by me, with due authority, 10th December 2010 for Chatroopal Davi Baboolal
In accordance with Regulation 25 (1) of the Land Surveyors' Regulations 1998,
I certify that this plan is correct.

Checked by HR-01/03/12

[Signature]

Entered on CMIS 22-06-2012

Trinidad & Tobago Land Surveyor 3rd Nov. 2011