


Process ID # 47971  
 U.P.R.N.....

To be brought under the provisions  
 of The Real Property Ordinance

Cadastral Sheet A.15.J.  $\frac{13A}{4/a}$  &  $\frac{13B}{4/b}$   
 Ward of Diego Martin  
 County of St. George

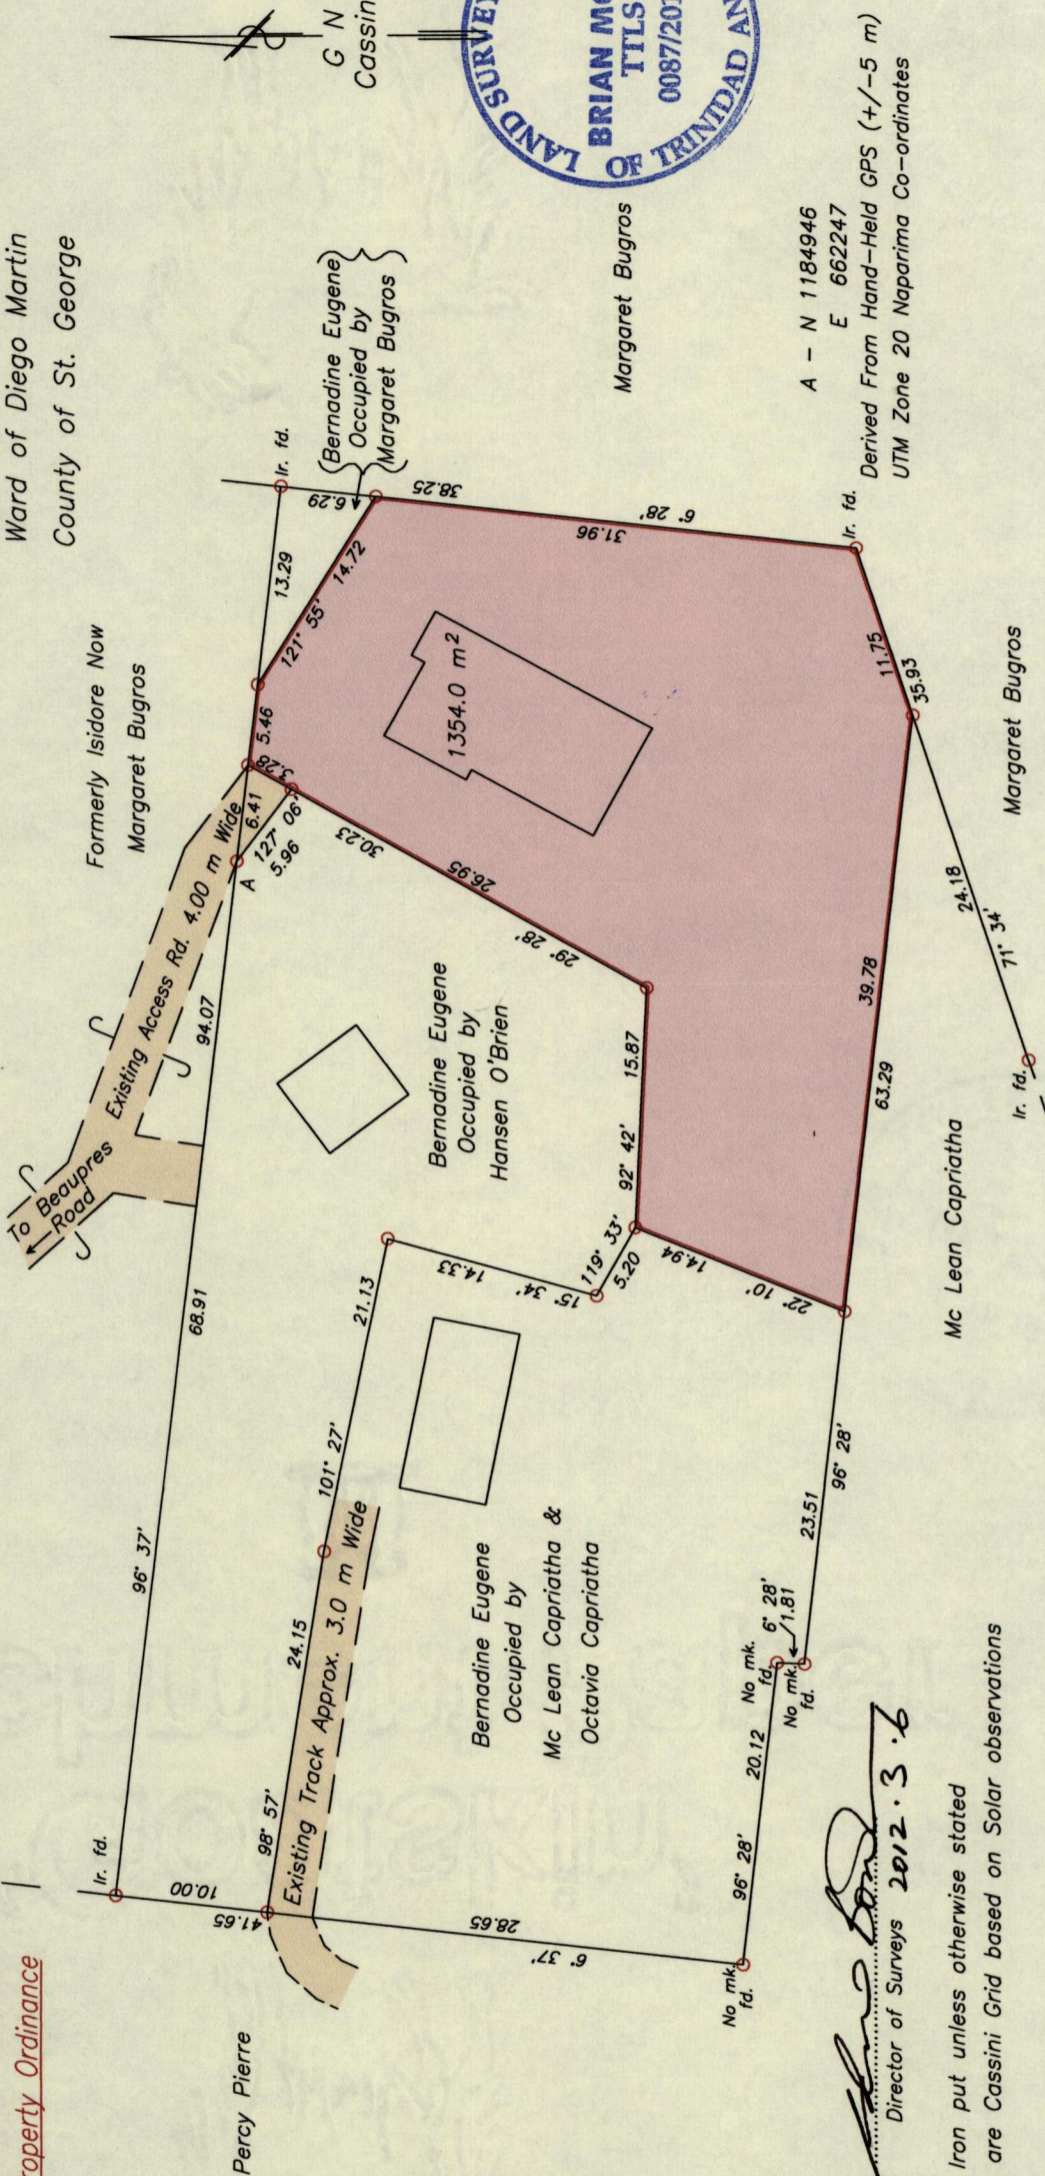

Approved *[Signature]*  
 Director of Surveys 2012.3.6

○ Denotes Iron put unless otherwise stated  
 Bearings are Cassini Grid based on Solar observations

Plan of a Parcel of land coloured pink in the Ward of Diego Martin  
 Containing one three five four point zero square metres  
 Surveyed by me, with due authority, on the 21st September, 2007 for Lennox O'Brien  
 In accordance with Regulation 25 (1) of the Land Surveyors' Regulations 1998,  
 I certify that this Plan is correct.

SCALE 1:500  
 Distances are in METRES

Checked by *[Signature]* 5/3/12  
 T.T.L.S.

Trinidad & Tobago Land Surveyor *[Signature]* 6th January 2012

Entered on *[Signature]* 2012

902