
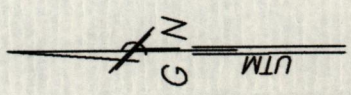


Cadastral Sheet (D.12.D), 33F
Ward of Montserrat
County of Caroni

OFF CALCUTTA ROAD # 2 FREEPORT, COUVA

To be brought under the Provisions of the
Real Property Ordinance

Process ID# 69511

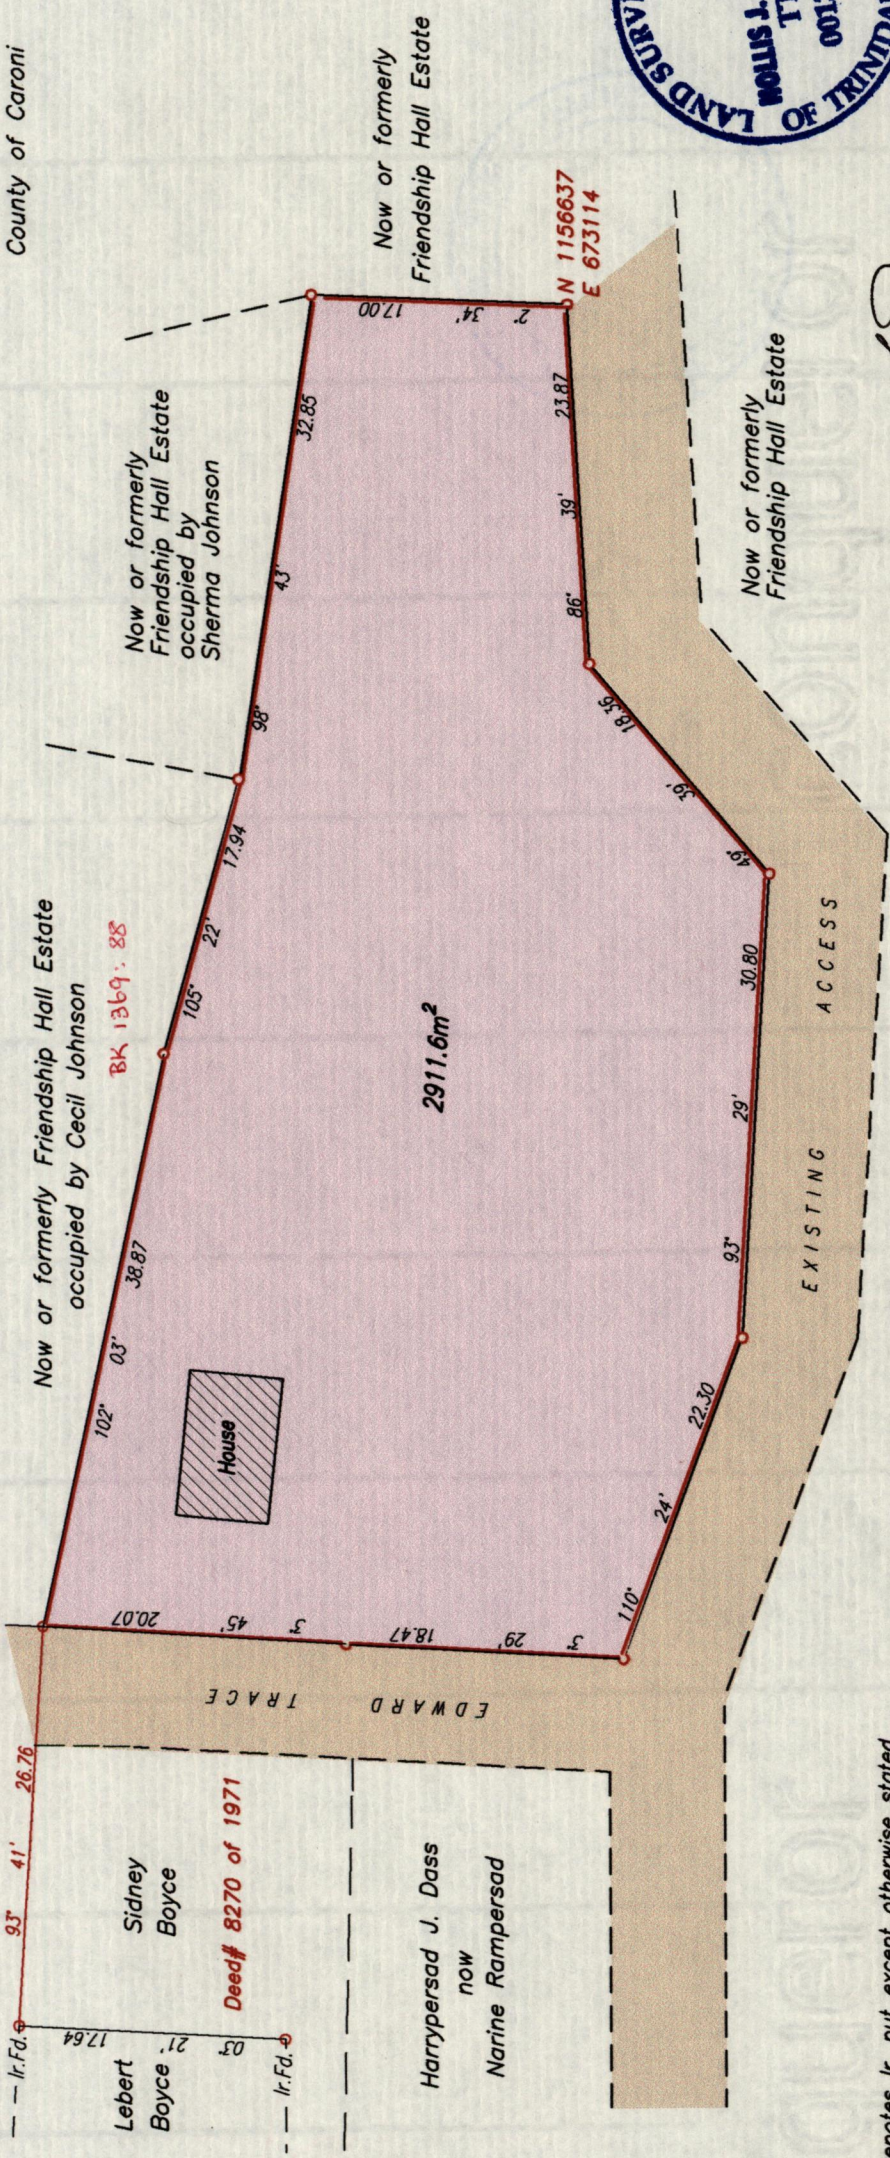

○ Denotes Ir. put except otherwise stated
Bearings are UTM Grid based on Solar observations

PLAN of a parcel of land coloured pink in the Ward of Montserrat
Containing two thousand nine hundred and eleven point six square metres (31,340 s.f.)
Surveyed by Me, with due authority, on the 4th October 2009 for Yvonne Boyce & Randolph Boyce
In accordance with Regulation 25 (1) of the Land Surveyors' Regulations 1998,
I certify that this plan is correct.

Coordinates are UTM-Nap(±5m) obtained by Handheld GPS

SCALE 1:500
Distances are in metres

Approved *[Signature]*
Director of Surveys
2012 3 27

Checked by *[Signature]* MM 16/3/2012
Entered on MS 21-07-2012 Trinidad & Tobago Land Surveyor *[Signature]* 22 January 2010

1369/217