


To be brought under the provisions of the Real Property Ordinance.

Cadastral Sheet D.8.E. 4/d
Borough of Chaguanas
County of Caroni

R.D. 615 / 1925
Vide Plan MC 13

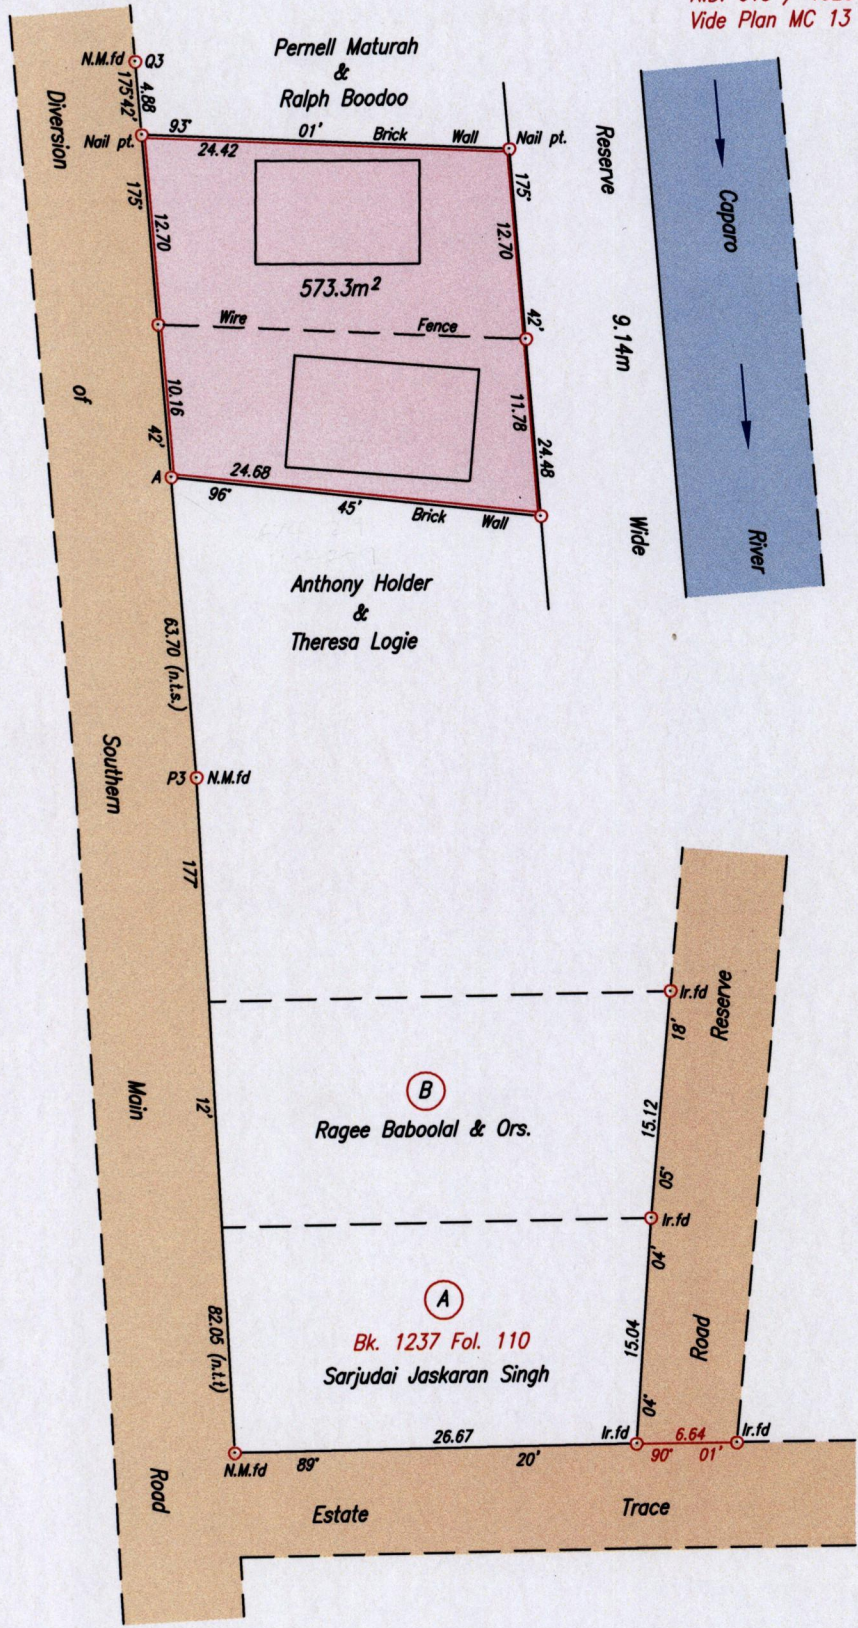

Approved

[Signature]
Director of Surveys 2010.11.26

Point A
Co-ordinates obtained by Hand Held G.P.S. (Nap. Datum)
Accuracy ± 6m
E 674154m
N 1162033m

SCALE 1/500
Distances are in metres

Note: To obtain Cassini bearing + 18 minutes
○ Denotes Iron put except otherwise stated
Bearings are U.T.M. Grid based on Solar Observations
Plan of a Parcel of land coloured pink in the Borough of Chaguanas
Containing five hundred and seventy three point three square metres
Surveyed by me, with due authority, on 20th July 2010 for Dipti Devi Poonwasie
In accordance with Regulation 25 (1) of the Land Surveyors' Regulations 1998,
I certify that this plan is correct.

Entered on *[Signature]* ...

[Signature]
Trinidad & Tobago Land Surveyor

Checked by *[Signature]* ...

... 12/11 ... 2010