

U.P.R.N. No. [redacted]

1369

Cadastral Sheet (B.15.I.) 14 C
4/c


283

Ward of Arima

County of St. George

To be brought under the provisions of the
Real Property Ordinance

Process ~~104~~ 69388

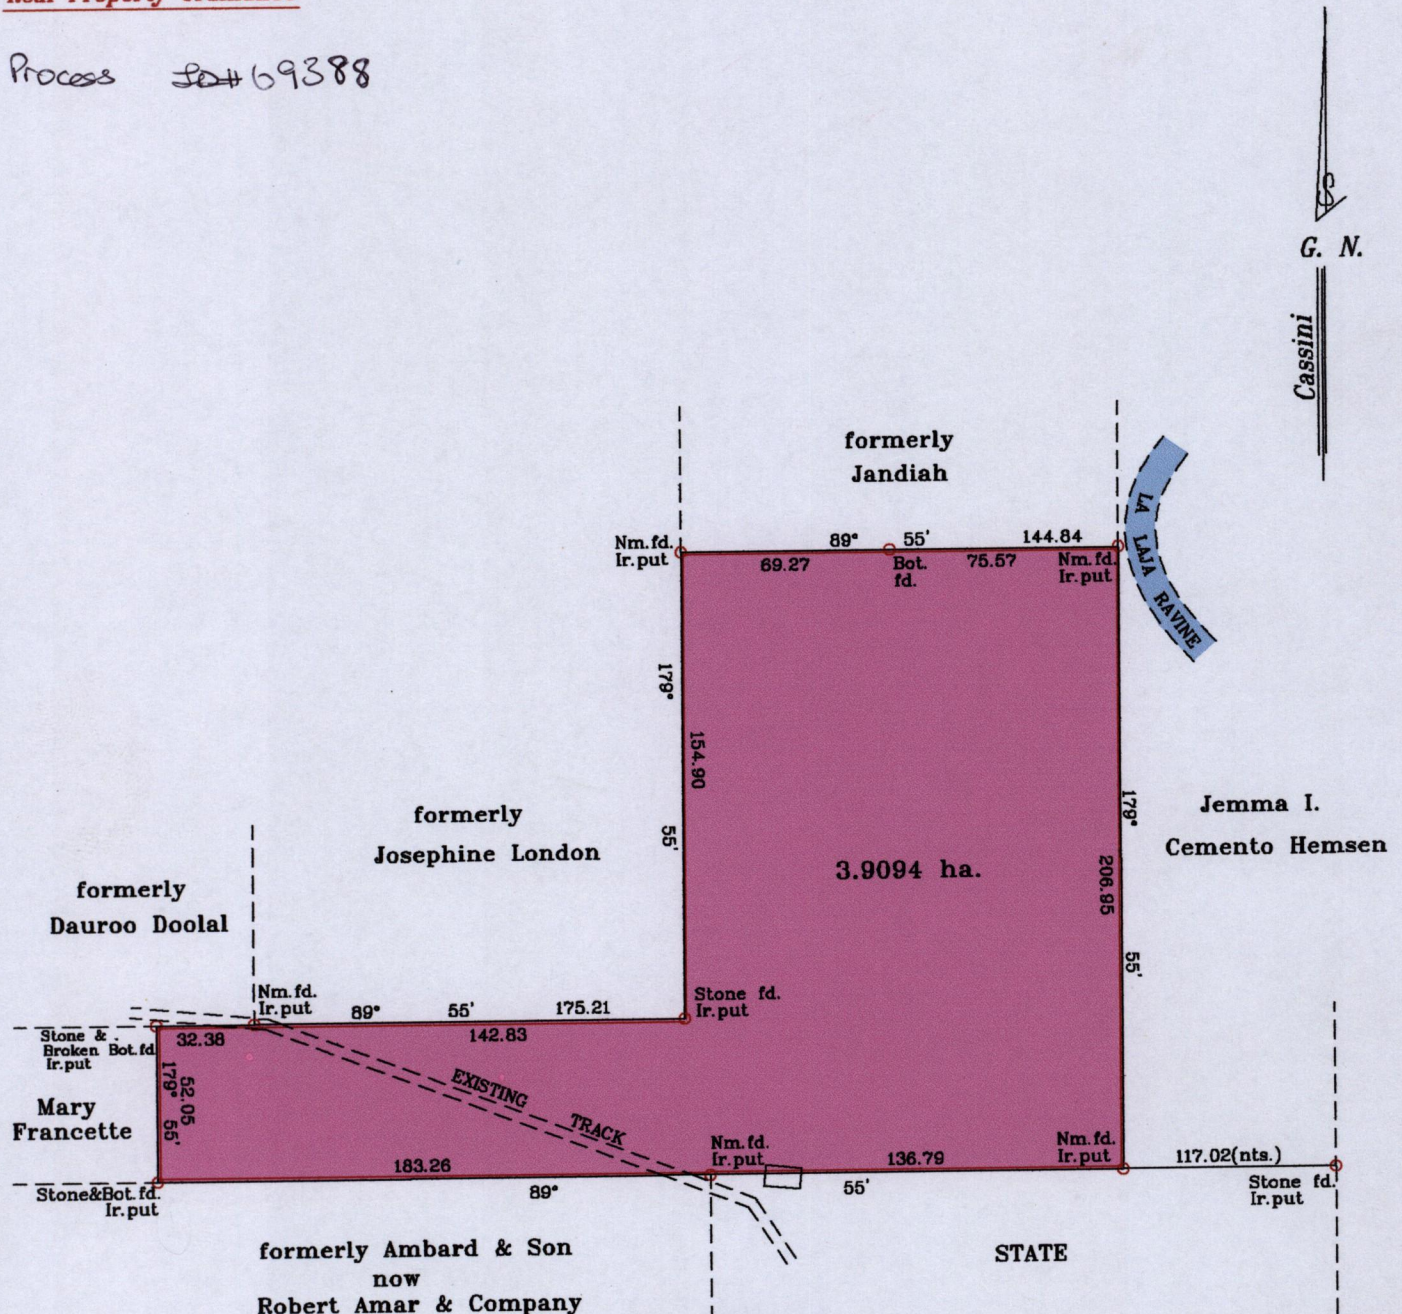

See Bk.6 Fol.104

Approved *[Signature]*
Director of Surveys. 2010.12.2

SCALE 1/2500
Distances are in metres

Bearings are Cassini Grid based on Solar Observations
Plan of a Parcel of land coloured pink in the Ward of Arima
Containing three point nine zero nine four hectares

Surveyed by me, with due authority on 11th September 1993 for Jemma I. Cemento Hensen
In accordance with regulation 25 (1) of the Land Surveyors' Regulations 1998,

I certify that this plan is correct.

Entered on.....

Checked by *[Signature]* 26/11/210

ENTERED CUIS: 14-08-2013

[Signature]
Trinidad and Tobago Land Surveyor. 26th November 2008