


13693

To be brought under the provisions of the Real Property Ordinance


Process ~~JD#~~ 69359

GOODWOOD

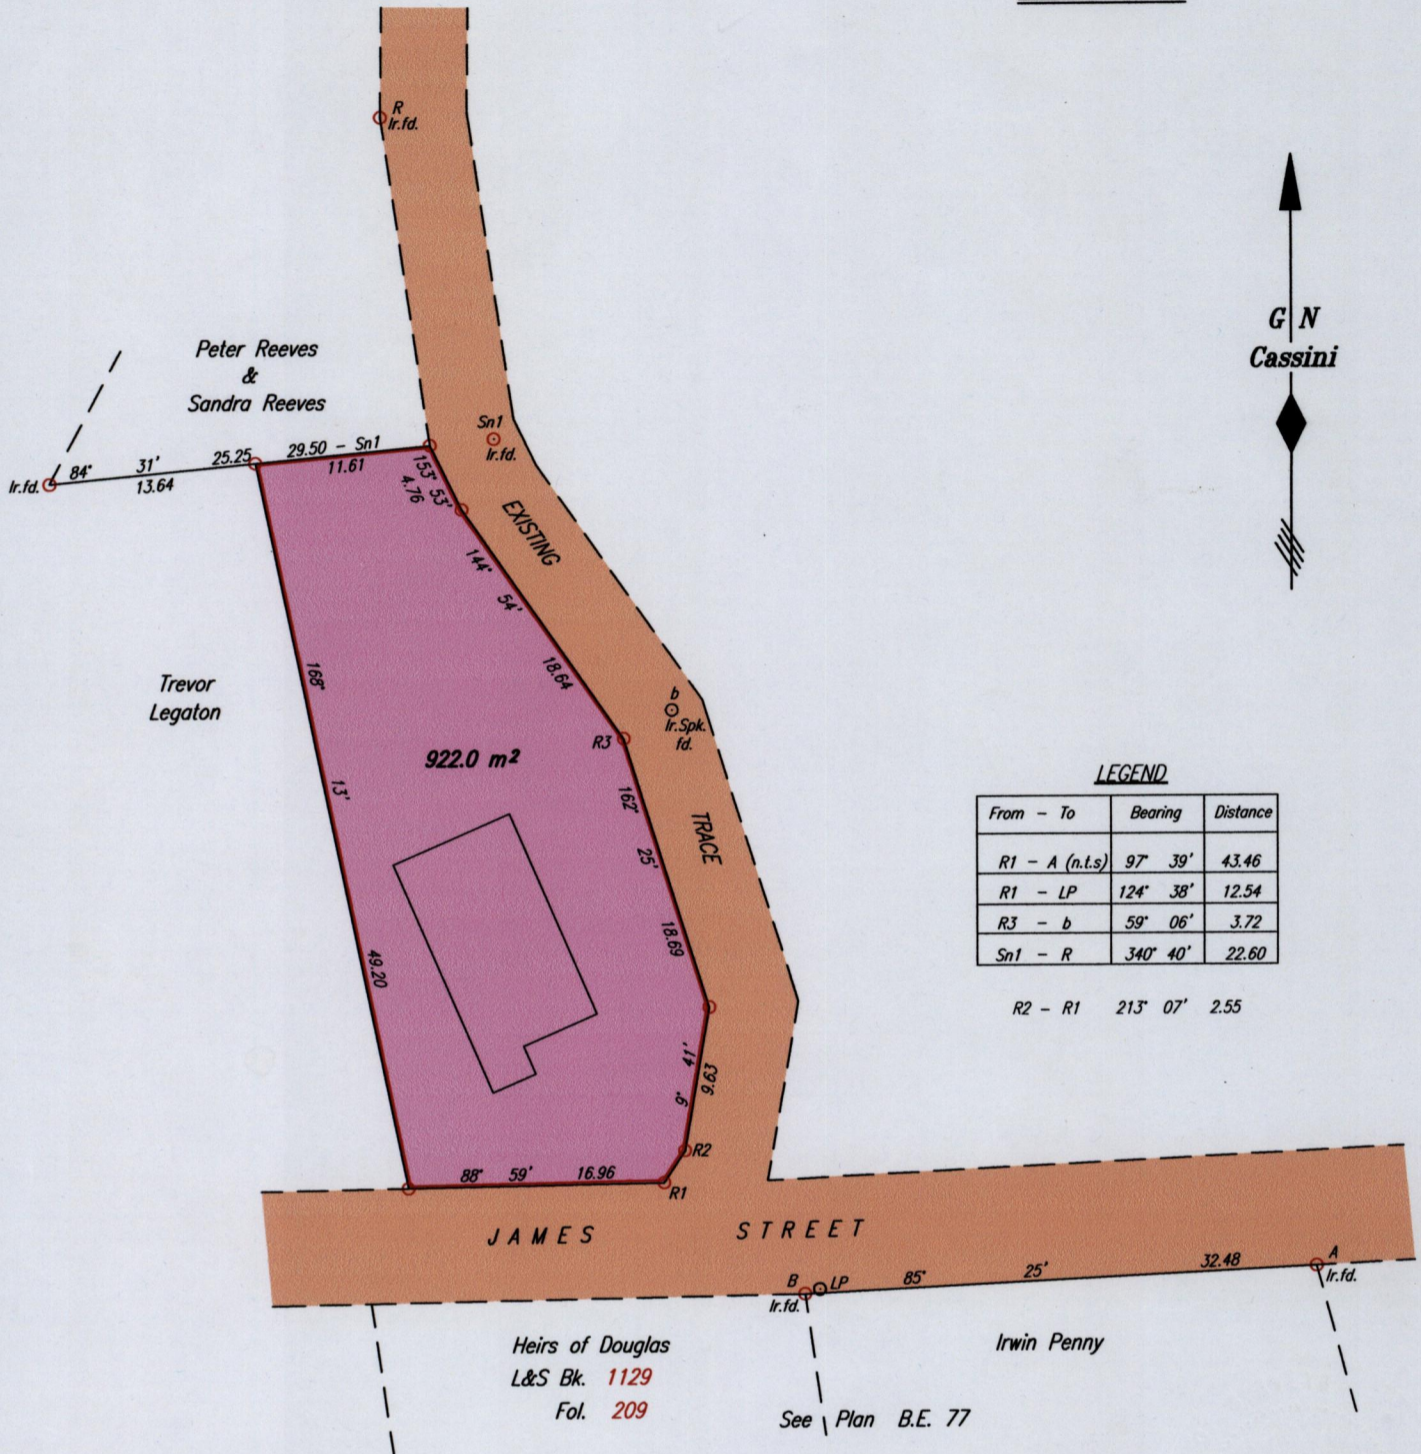

Coordinates of R2 (Ir.pt): 0758099mE, 1239691mN
 U.T.M. 20 WGS 84 (+/- 7.00m)
 G.P.S. Direct Observation

Approved *[Signature]*
 Director of Surveys 2010.10.5

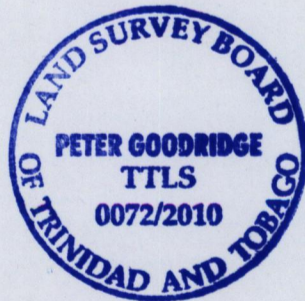

SCALE 1:500
 Distances are in METRES

- Denotes Iron put except where otherwise stated
- Bearings are Cassini Grid based on Solar Observations

PLAN of a Parcel of land coloured pink in the Ward of Tobago
 Containing nine hundred and twenty two point zero square metres
 Surveyed by me, with due authority, on the 30th July 2009 for Linda Des Vignes
 In accordance with Regulation 25 (1) of The Land Surveyors Regulations 1998,

I certify that this plan is correct.

Checked by *[Signature]* 20/9/10

Entered *[Signature]*

3-7-2013

[Signature] TTLS

Trinidad & Tobago Land Surveyor
 C:\LESS 2009\TOBAGO\DES VIGNES,LINDA\dwg. 20th January 2010
 FILE NO:TD032