


TO BE BROUGHT UNDER THE PROVISIONS
OF THE REAL PROPERTY ORDINANCE

Cadastral Sheet G.10.A, 64B
Ward of Savana Grande 1/b
County of Victoria

31

Refs: Vide Plan A.E. 45
Bk 1229 Fol.57 & 46
Bk 321 Fol.163

Process ~~58~~ 69469

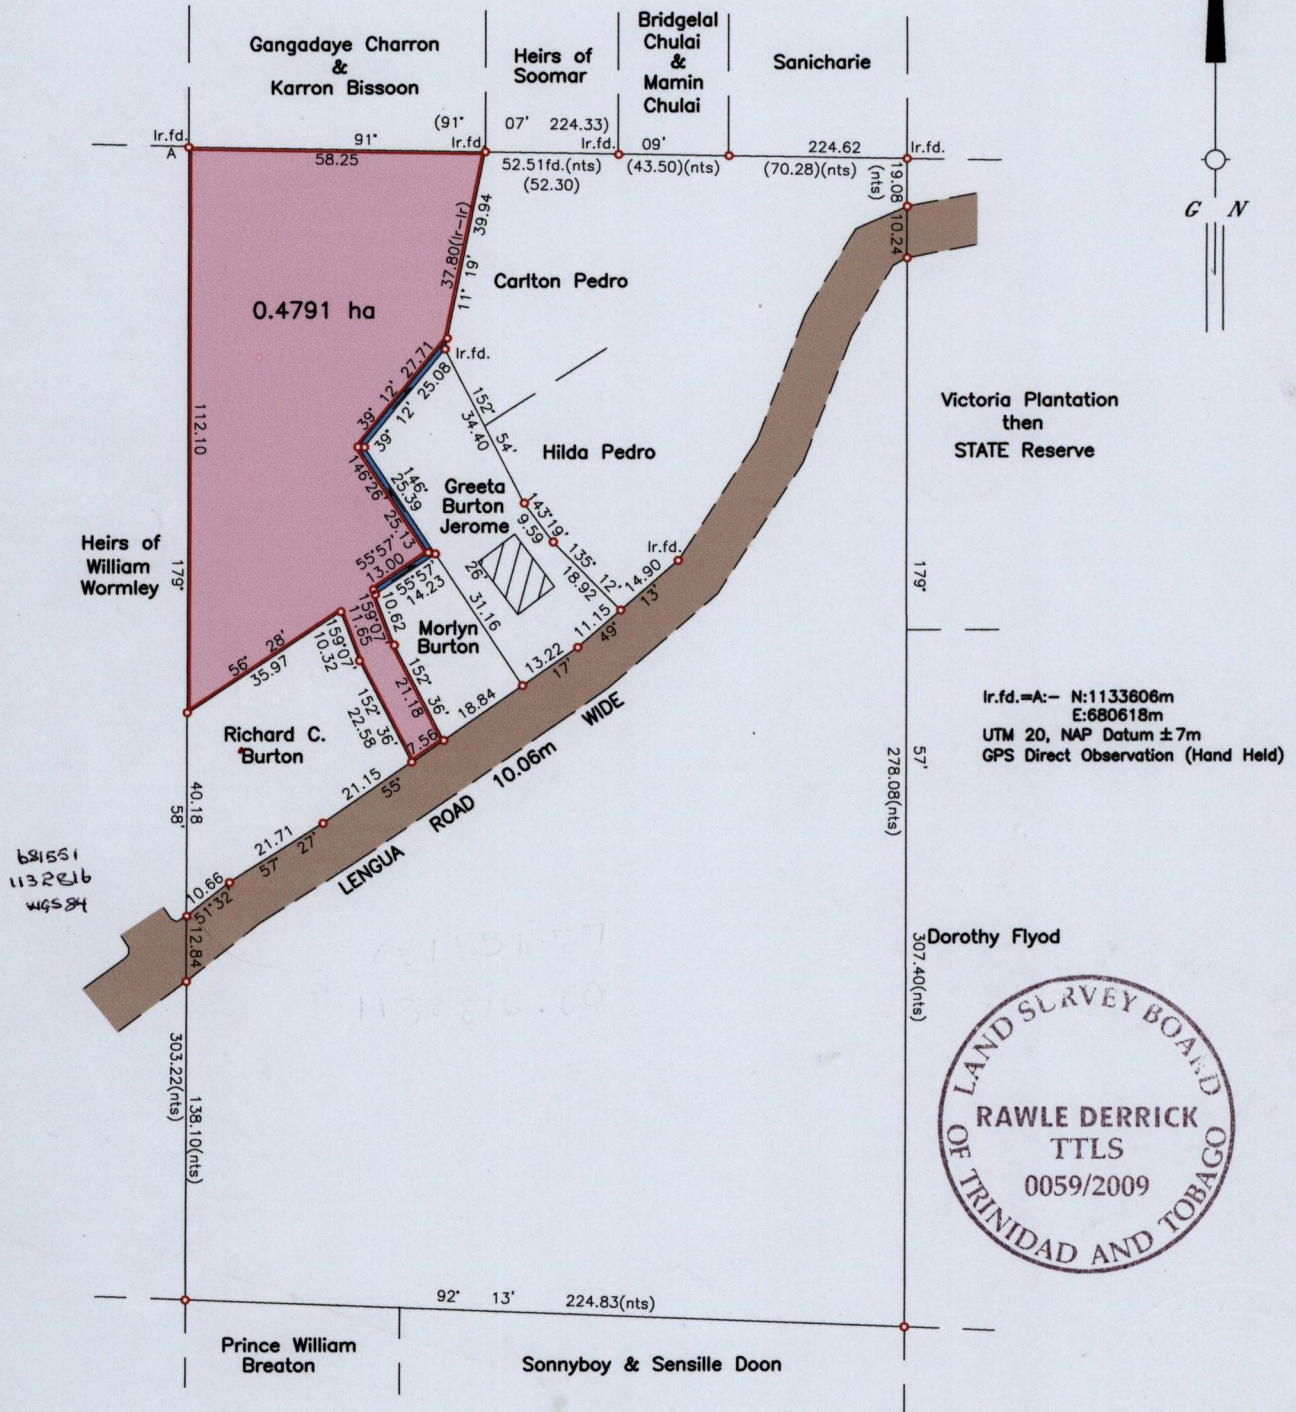

Approved *[Signature]*
Director of Surveys 2010.12.20

SCALE 1/1500

Distances are in Metres

o Denotes Iron put except otherwise stated
Bearings are Cassini Grid based on Solar Observations
Plan of a Parcel of land coloured pink in the Ward of Savana Grande
Containing zero point four seven nine one hectare
Surveyed by me with due authority, on 18th February 1997 for Edwin Mc Donald
In accordance with Regulation 25 (1) of the Land Surveyors' Regulations 1998,
I certify that this plan is correct.

Checked by *[Signature]* 2010-08-06 *[Signature]*

Entered *[Signature]* 2-10-2010 Trinidad & Tobago Land Surveyor *[Signature]* May 01 2009