

1369

42



Process ID# 69432

U.P.R.N.....
To be brought under the provisions
of the REAL PROPERTY ORDINANCE

Cadastral Sheet I.17.M-1F/5/d
Ward of Tobago
Parish of St. Andrew

SHERWOOD PARK


Vide Bk.929 fol.223
S.O. #19/83
PLAN A.N 74

15

S.Cudjoe
Bk.891 fol.243

U.T.M COORDINATE
N- 1235706
E- 742749

30322

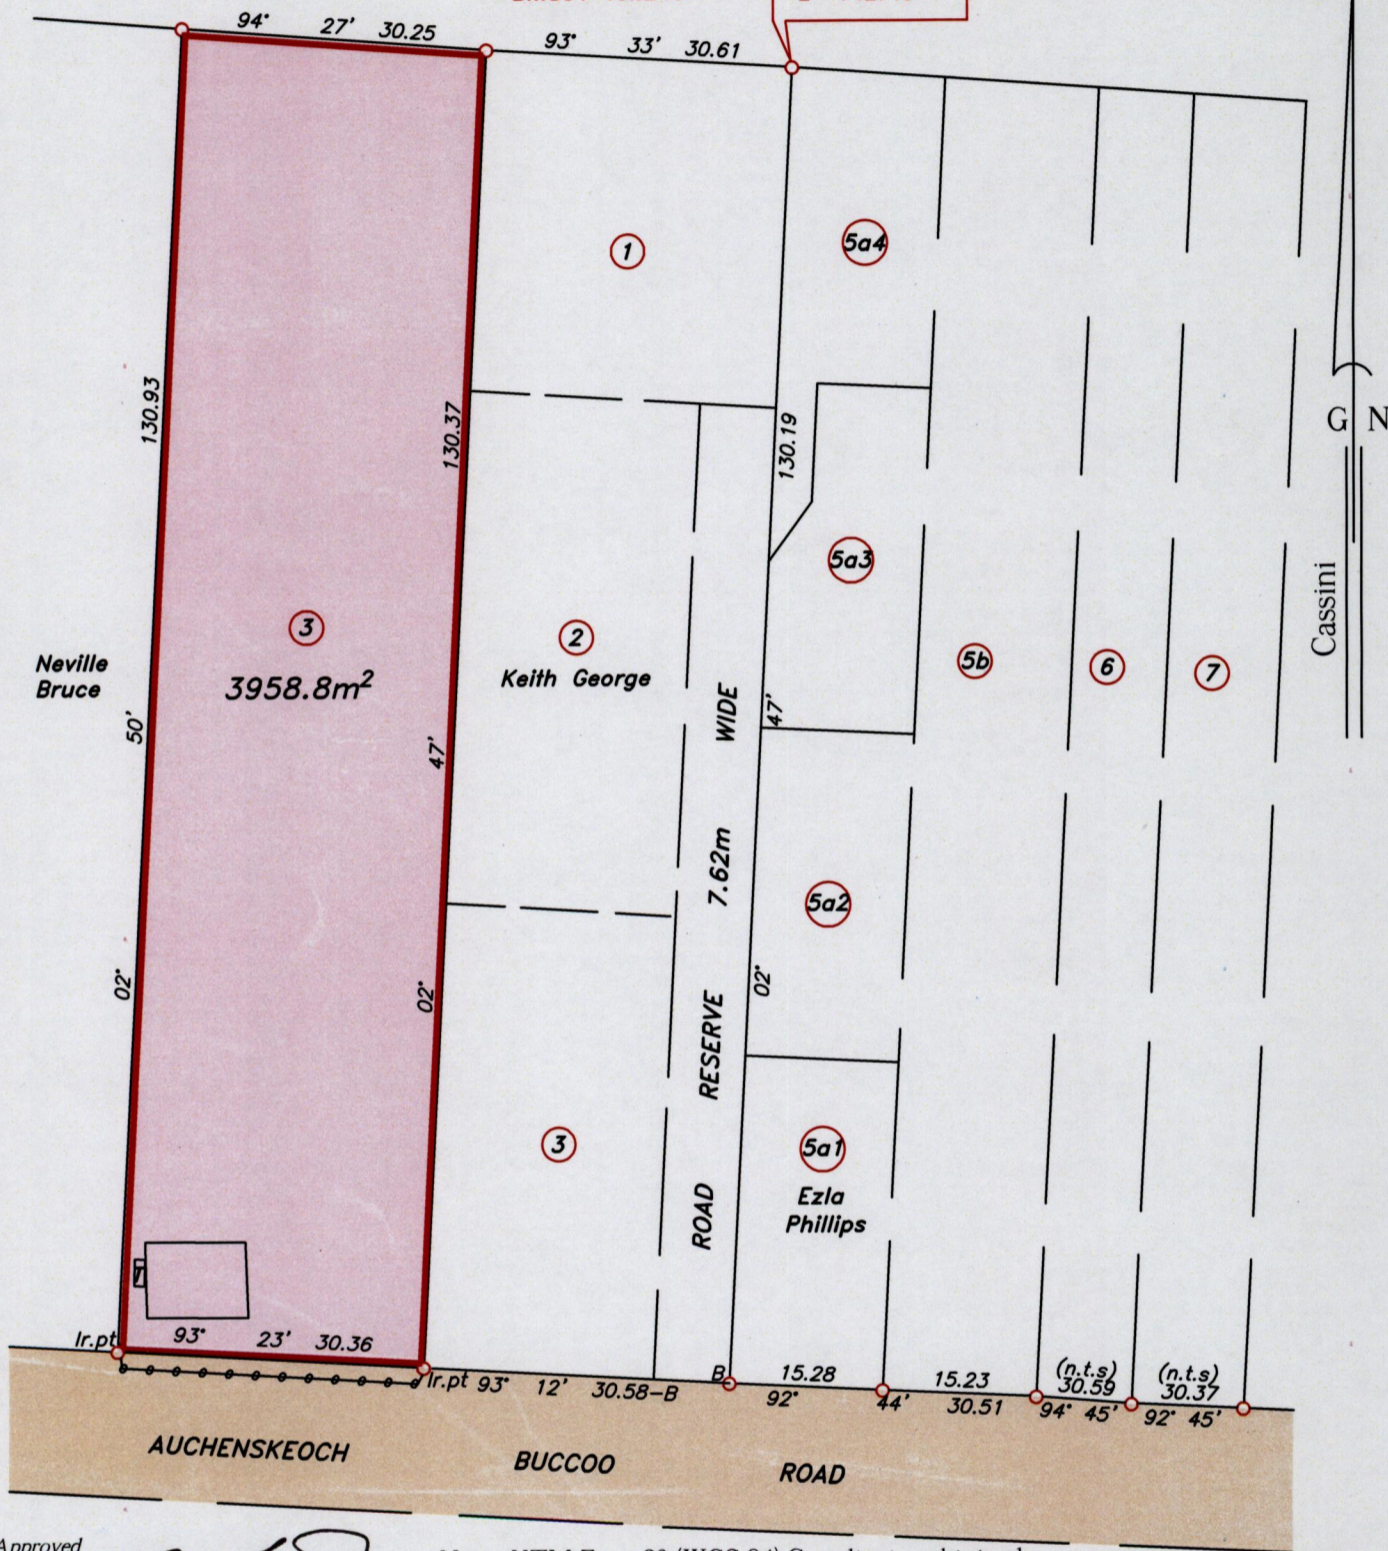

Approved
Director of Surveys 2010-1-8

Note- UTM Zone 20 (WGS 84) Coordinates obtained from hand held GPS receiver
± 9.00m

See BK. 1531 fol. 146

SCALE 1:750

○ Denotes iron found, except otherwise stated.

T-Tank Stand
●-●-●-● Wire Fence

Distances are in metres

Bearings are grid based on solar observations

PLAN of a parcel of land coloured pink in the Ward of Tobago
Containing three thousand nine hundred and fifty eight point eight square metres.
Surveyed by me, with due authority on 3rd & 8th September 2010 for Donald Flemming.
In accordance with Regulation 25 (1) of the Land Surveyors' Regulations 1998, I certify that this plan is correct.

Checked by.....
Entered.....

21st October 2010

K. Albert
26-6-2013
Trinidad & Tobago Land Surveyor..... 2010.

See 1531/146