


Cadastral Sheet G.9.N. 64A
 4/c
 Ward of Savana Grande
 County of Victoria
 Barackpore

To be brought under the Provisions of the Real Property Ordinance

Process ID # 32142

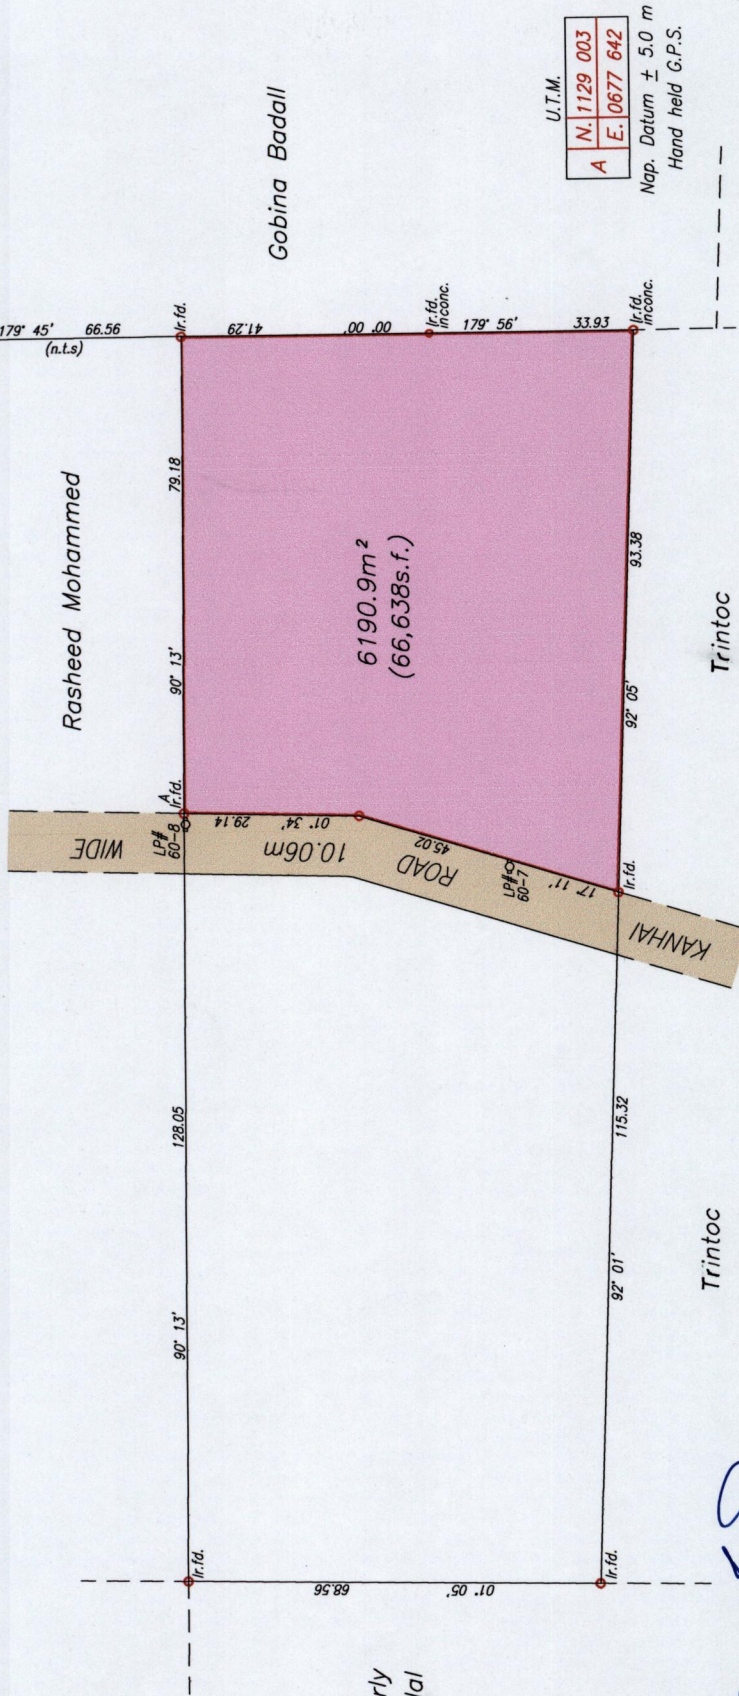

now or formerly
 Visham Sannyal

Approved, *[Signature]*
 Director of Surveys 2011.2.23

○ Denotes Iron Put unless otherwise stated
 Bearings are Cassini Grid based on Solar Observations
 Plan of a Parcel of land coloured pink in the Ward of Savana Grande
 Containing six one nine zero point nine square metres
 Surveyed by me, with due authority, on 18th April 2010 for Rookmin Jaikaran
 In accordance with Regulation 25 (1) of the Land Surveyors' Regulations 1998,
 I certify that this plan is correct.

Checked By *[Signature]* Entered On *[Signature]* 05.05.2012

Station	Bearing	Distance	Station
A	263° 10'	1.88	LP#60-8


Plan Q.D. 127

SCALE 1/1250
 Distances are in metres



U.T.M.	
N. 1129 003	A. E. 0677 642

Nap. Datum ± 5.0 m
 Hand held G.P.S.

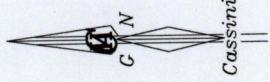

1369

61

[Signature]

Trinidad & Tobago Land Surveyor, 13th December 2010