

1369

67


To be brought under the provisions of the Real Property Ordinance

Cadastral Sheet G.4.L, 54E Ward of Savana Grande 3/a County of Victoria

Bk. 324 Fol 118

St. Julien Village

Process ID # 33103

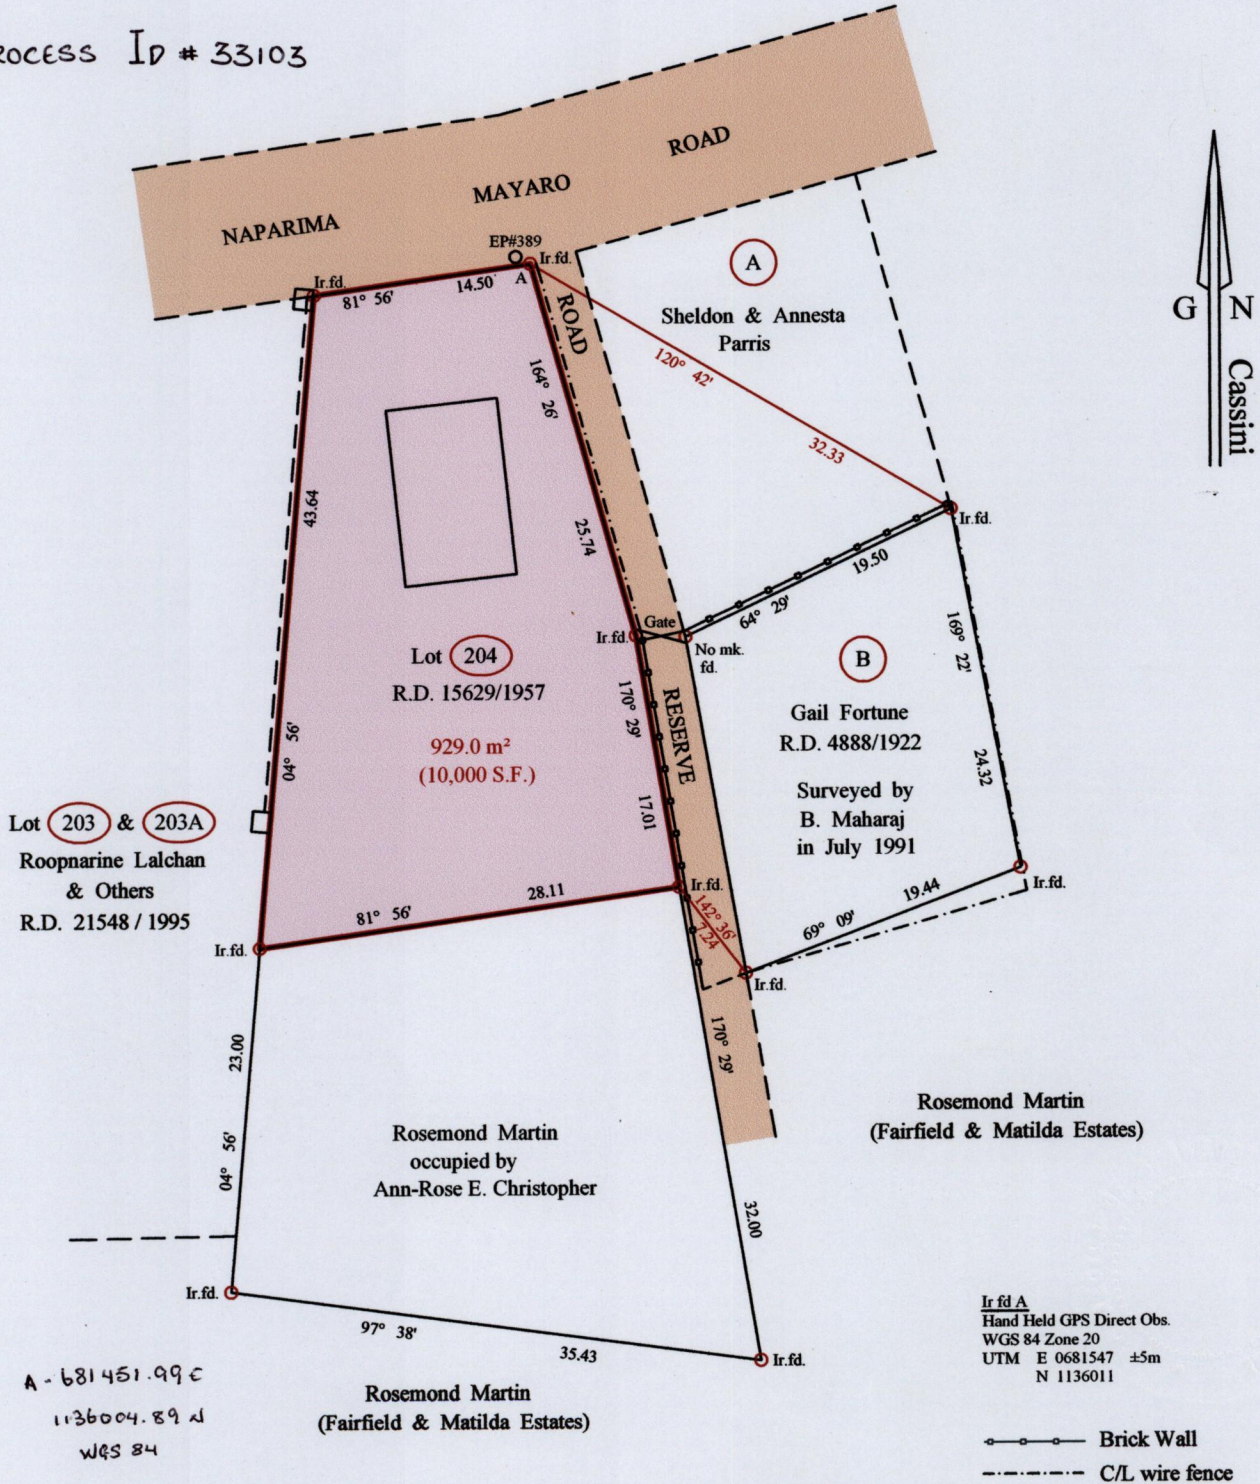


A - 681451.99 C  
1136004.89 A  
WGS 84

SEE 1369:62

Approved [Signature] Director of Surveys 2011.2.25

o denotes Iron Put except otherwise stated  
Bearings are Cassini Grid based on Solar Obs.  
Distances are in Metres  
SCALE 1/500

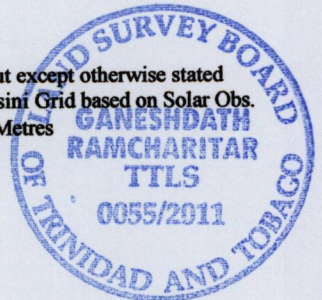

PLAN of a parcel of land coloured pink in the Ward of Savana Grande Containing nine hundred and twenty nine point zero square metres Surveyed by me, with due authority, on 16th. January 2011 for Ann-Rose E. Christopher. In accordance with Regulation 25 (1) of the Land Surveyors' Regulations 1998, I certify that this plan is correct.

Entered on [Signature] 27/1/11  
Checked by [Signature]

[Signature] Trinidad and Tobago Land Surveyor

27/1/2011

ENTERED CMS: [Signature] 05-06-2012