


U.P.R.N. No.

TO BE BROUGHT UNDER THE PROVISIONS OF THE REAL PROPERTY ORDINANCE

Process ID # 33354



Survey done by Mr. Bhaghirathi Maharaj in December 2004

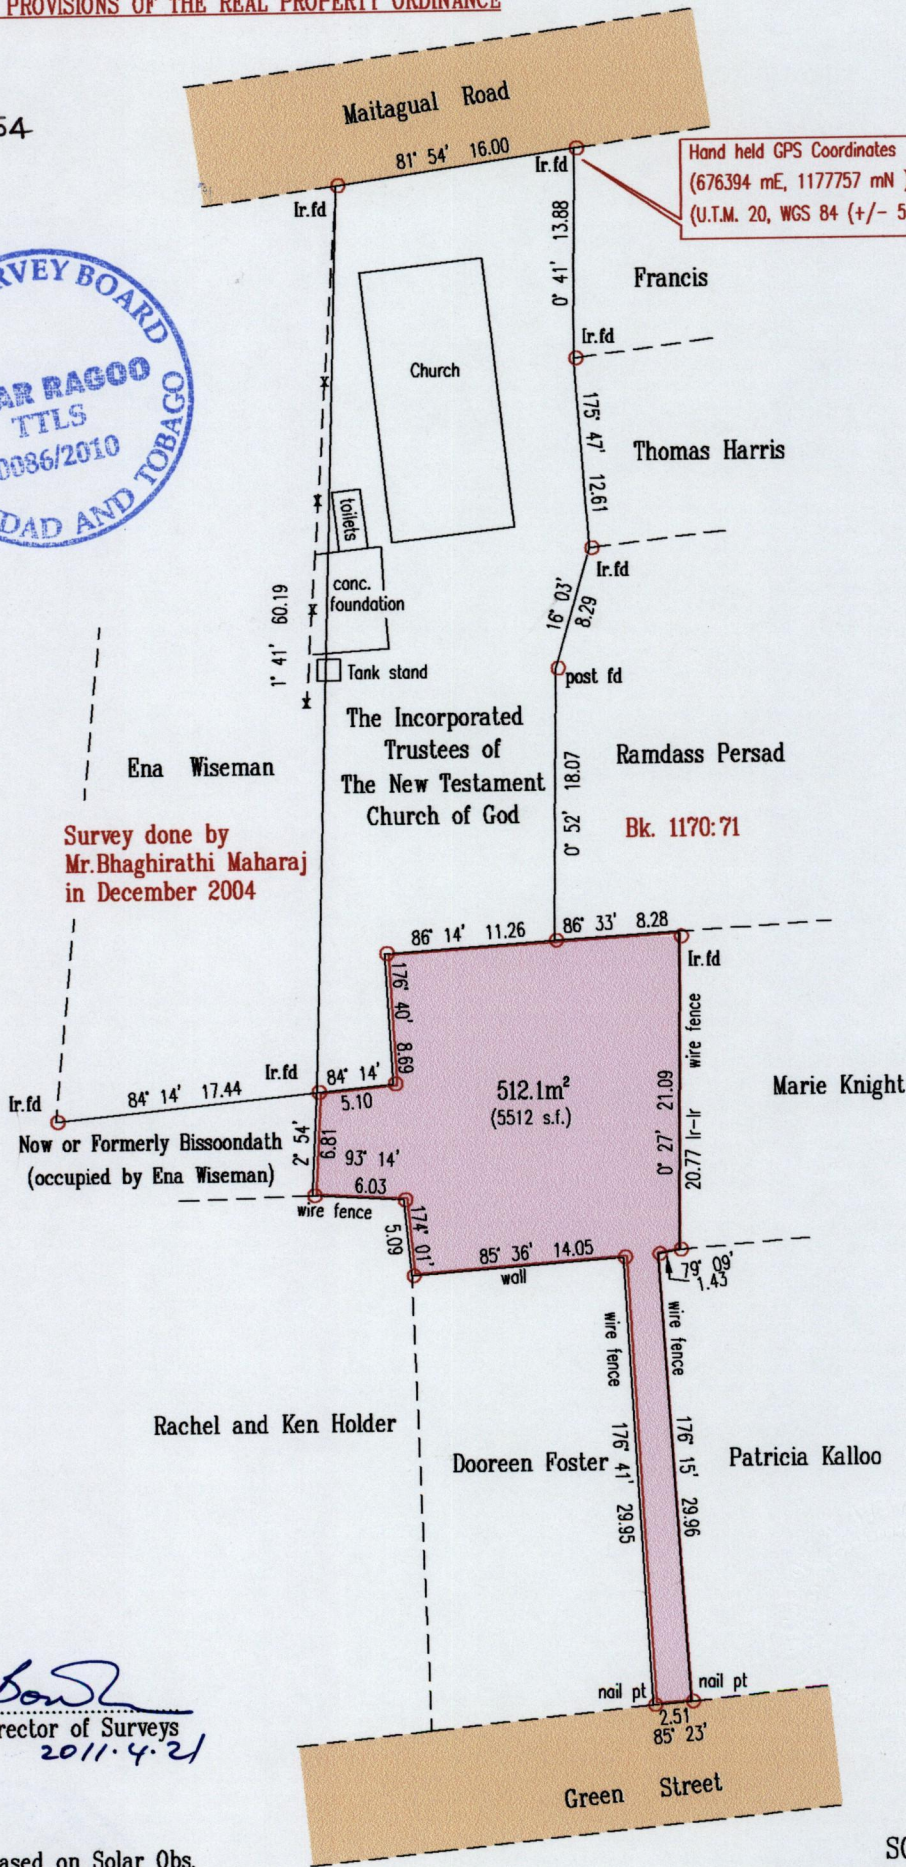

Approved

[Signature]
Director of Surveys
2011.4.21

Bearings are Cassini Grid based on Solar Obs.

○ Denotes Iron Put unless otherwise stated

Plan of a Parcel of land coloured pink in the Ward of Cunupia

Containing five hundred and twelve point one square metres

Surveyed by me, with due authority, on 21st March 2010 for The Incorporated Trustees

of The New Testament Church Of God

In accordance with Regulation 25(1) of the Land Surveyors' Regulations 1998, I certify that this plan is correct.

Checked by *[Signature]* 1/4/2011

Entered on CMIS 05-06-2012
[Signature]

[Signature]
Trinidad & Tobago Land Surveyor 3rd / May 2010

SCALE 1:500

Distances are in Metres