


Cadastral Sheet H.15.A. 66B / 4/d


Ward of Guayaguayare

County of Mayaro

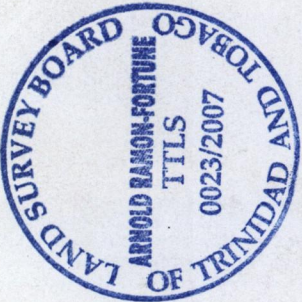

To be brought under the provisions of the Real Property Ordinance

Process 69433

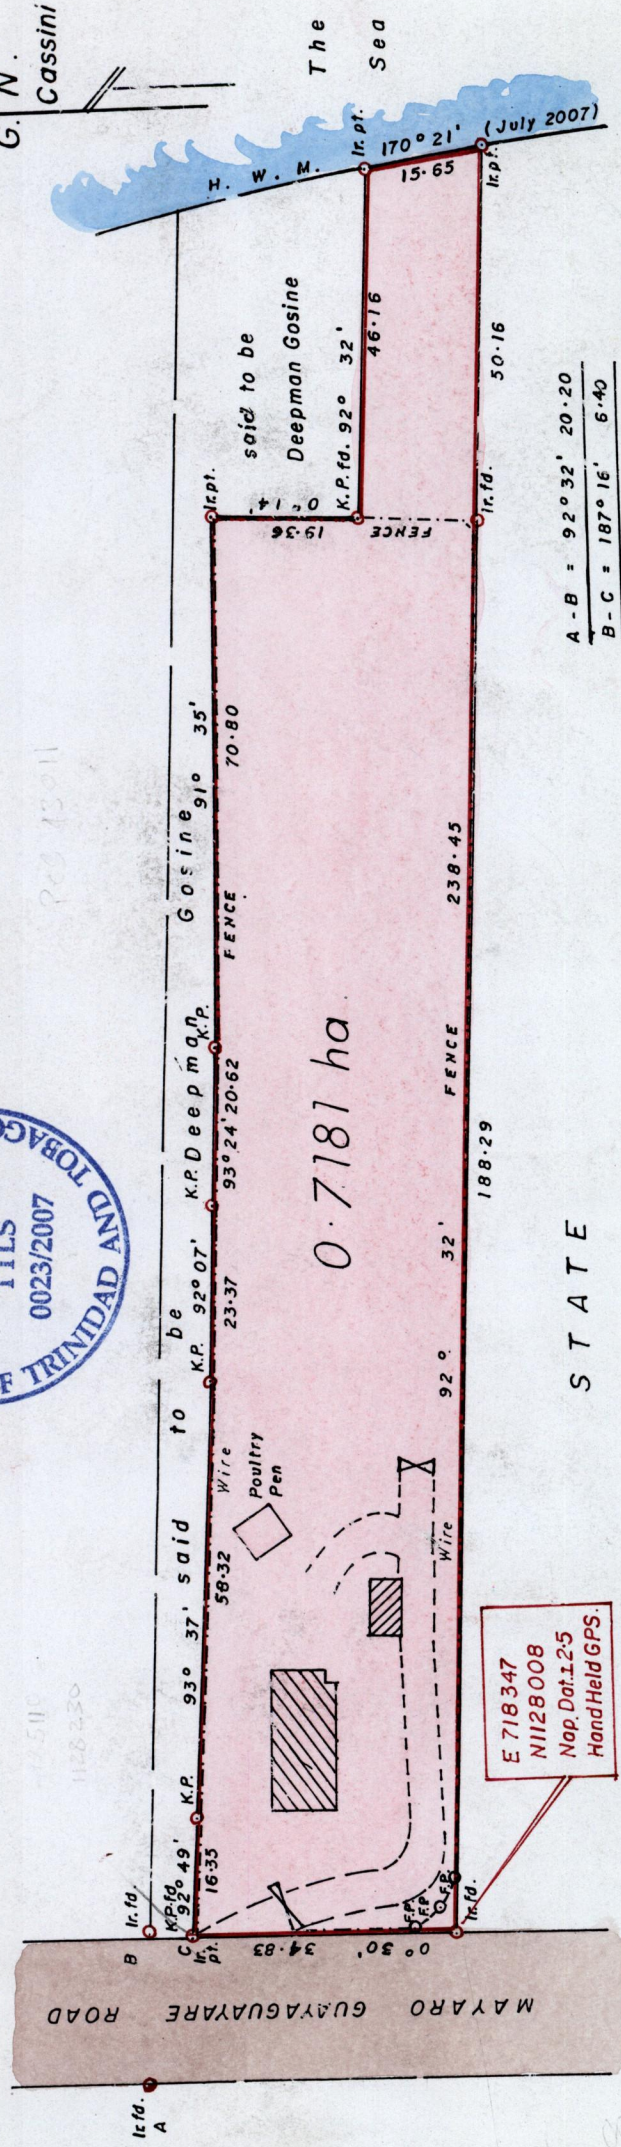

E 718347
N1128008
Nap. Dat. 1.2.5
Hand Held GPS.

A - B = 92° 32' 20.20
B - C = 187° 16' 6.40

SCALE: 1/1000

Distances are in metres

J.E.123

Vide: L.A.S. Plan E.H. 161

Approved *[Signature]*
Director of Surveys 2011.4.21

To obtain compass bearings add 13 minutes

Plan of a parcel of land coloured pink in the Ward of Guayaguayare

Containing zero point seven one eight one hectare

Surveyed by me, with due authority on 5th July 2007 for Terrence Rodriguez.

In accordance with Regulation 25(1) of the Land Surveyors' Regulations 1998,

I certify that this plan is correct.

Checked by *[Signature]*

Entered *[Signature]*

Arnold A. C. Ramon-Fortune
13th July 2007
Trinidad & Tobago, Land Surveyor.

718347
1128008

sec 1302/H