


To be brought under the provisions of the  
Real Property Ordinance

Cadastral Sheet C.22.M. 25F  
1/c  
Ward of Manzanilla  
County of St Andrew

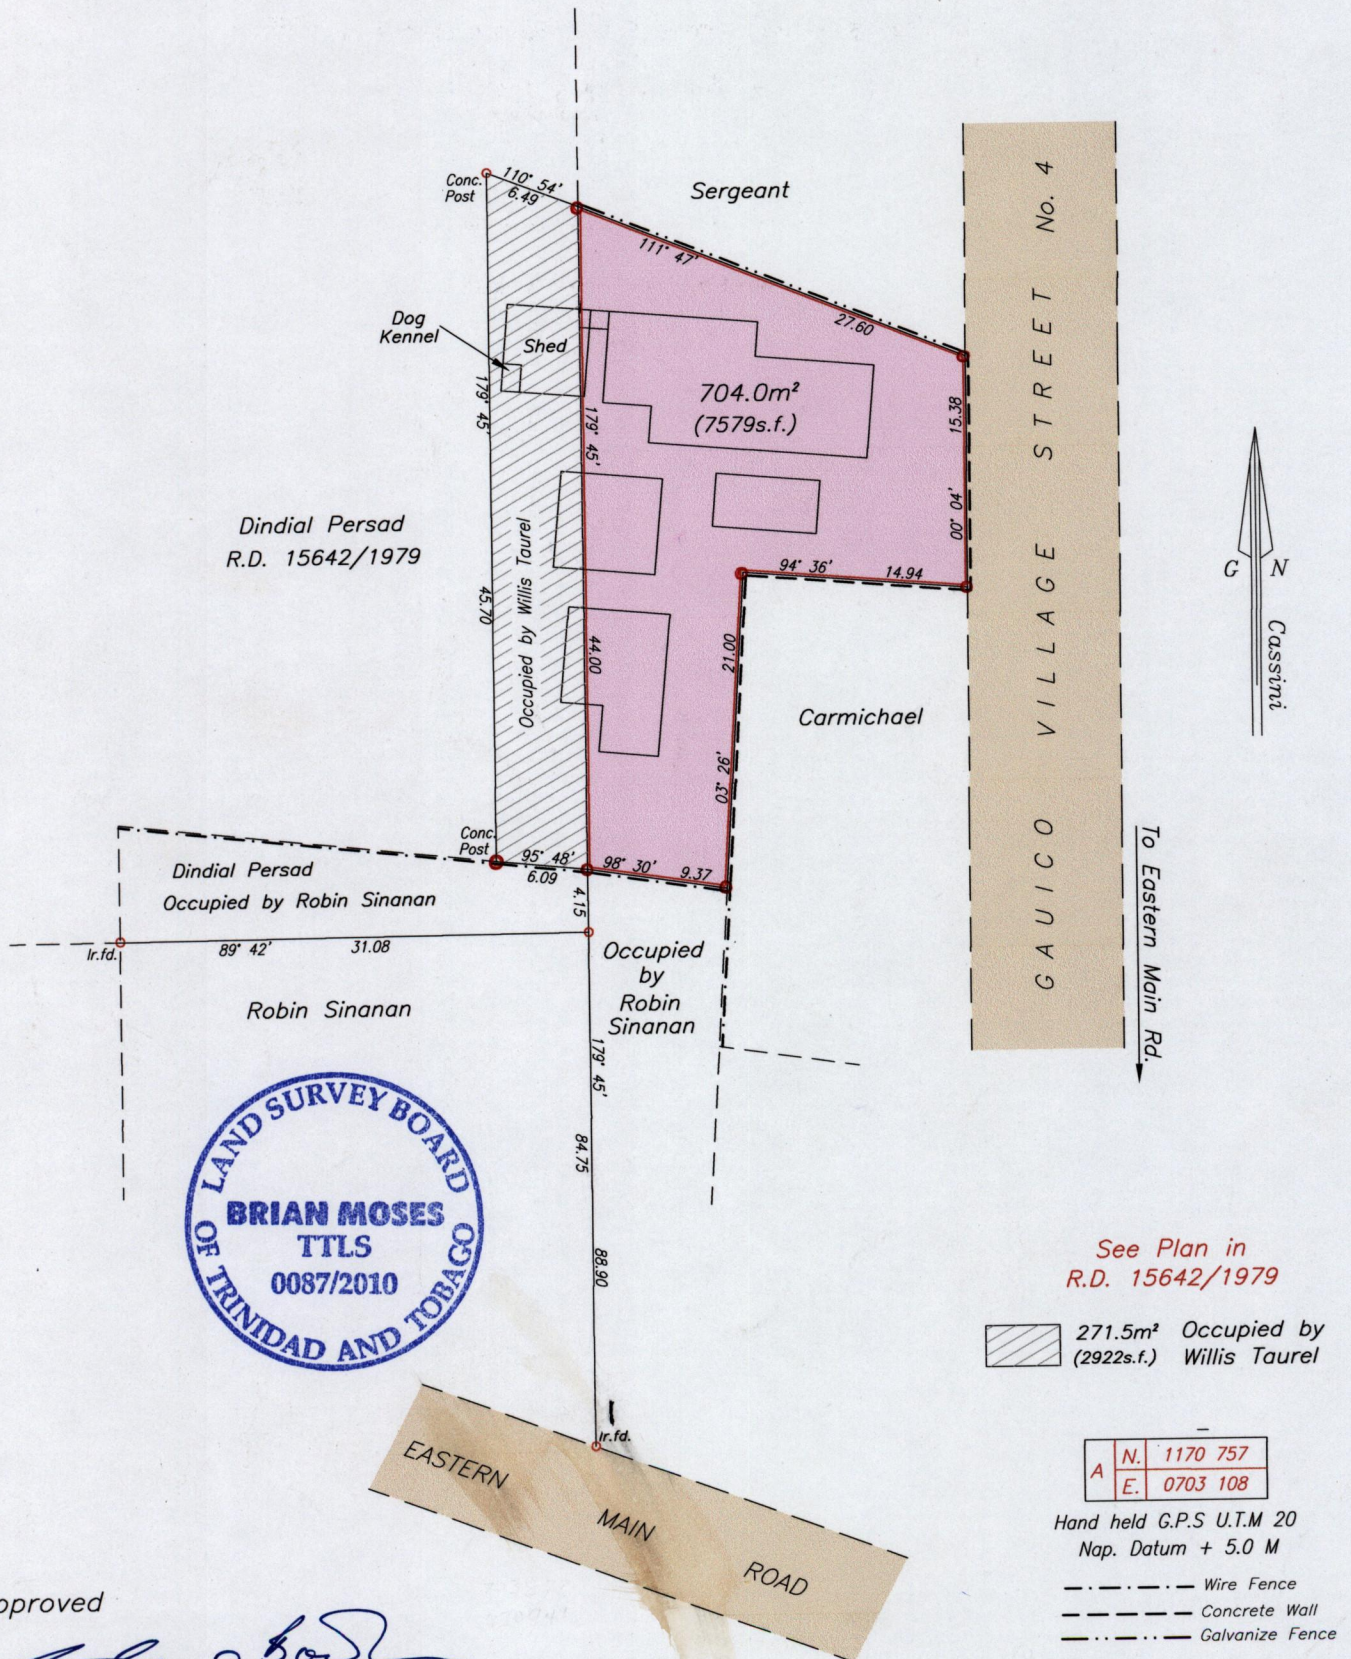

Approved

*[Signature]*  
Director of Surveys 2011.4.21

○ Denotes Iron Put unless otherwise stated  
Bearings are Cassini Grid based on Solar Observations  
Plan of a Parcel of land coloured pink in the Ward of Manzanilla  
Containing seven zero four point zero square metres  
Surveyed by me, with due authority, on 27<sup>th</sup> September 2008 for Willis Taurel  
In accordance with Regulation 25 (1) of the Land Surveyors' Regulations 1998,  
I certify that this plan is correct.

Checked by *[Signature]* 16.3.2011

Entered on *[Signature]*

*[Signature]*  
Trinidad & Tobago Land Surveyor.....15<sup>th</sup> March 2010

SCALE 1/500  
Distances are in metres