


TO BE BROUGHT UNDER THE PROVISIONS
OF THE REAL PROPERTY ORDINANCE

Refs: L&S PLAN E.D. 27

Process ID# 69448

Cadastral Sheet E.24.M, 56B & 56B
Ward of Guayaguayare 4/b
County of Mayaro 4/d.

MAYARO

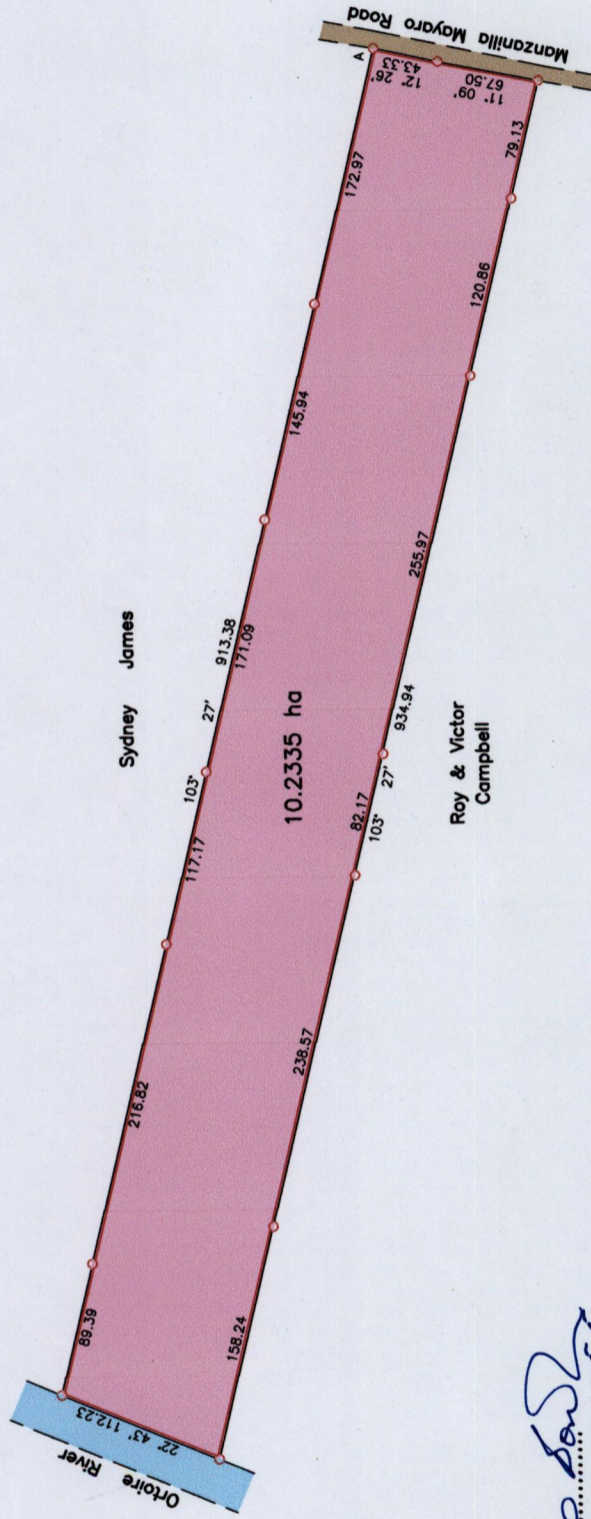

Ir.f.d.=A: - N:1140419m
E:718826m
UTM 20, NAP Datum ± 7m
GPS (Hand Held)


Approved: *[Signature]*
Director of Surveys 2011.5.3

○ Denotes Iron found except otherwise stated
Bearings are Cassini Grid based on Solar Observations
Plan of a Parcel of land coloured pink in the Ward of Guayaguayare
Containing one zero point two three three five hectares
Surveyed by me with due authority, on March 14, 2005 for Linus Richardson
In accordance with Regulation 25 (1) of the Land Surveyors' Regulations 1998,
I certify that this plan is correct.

Checked by: *[Signature]*
Entered: *[Signature]* 2009

SCALE 1/5000
Distances are in Metres

SEE 1516:24

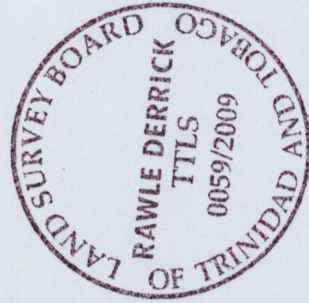

1369 369/87

81