


To be brought under the provisions  
of the Real Property Ordinance

Process ~~504~~ 69378

Ward of Pointe a Pierre  
County of Victoria  
Cadastral Sheet D.23.C., 54A  
2/d

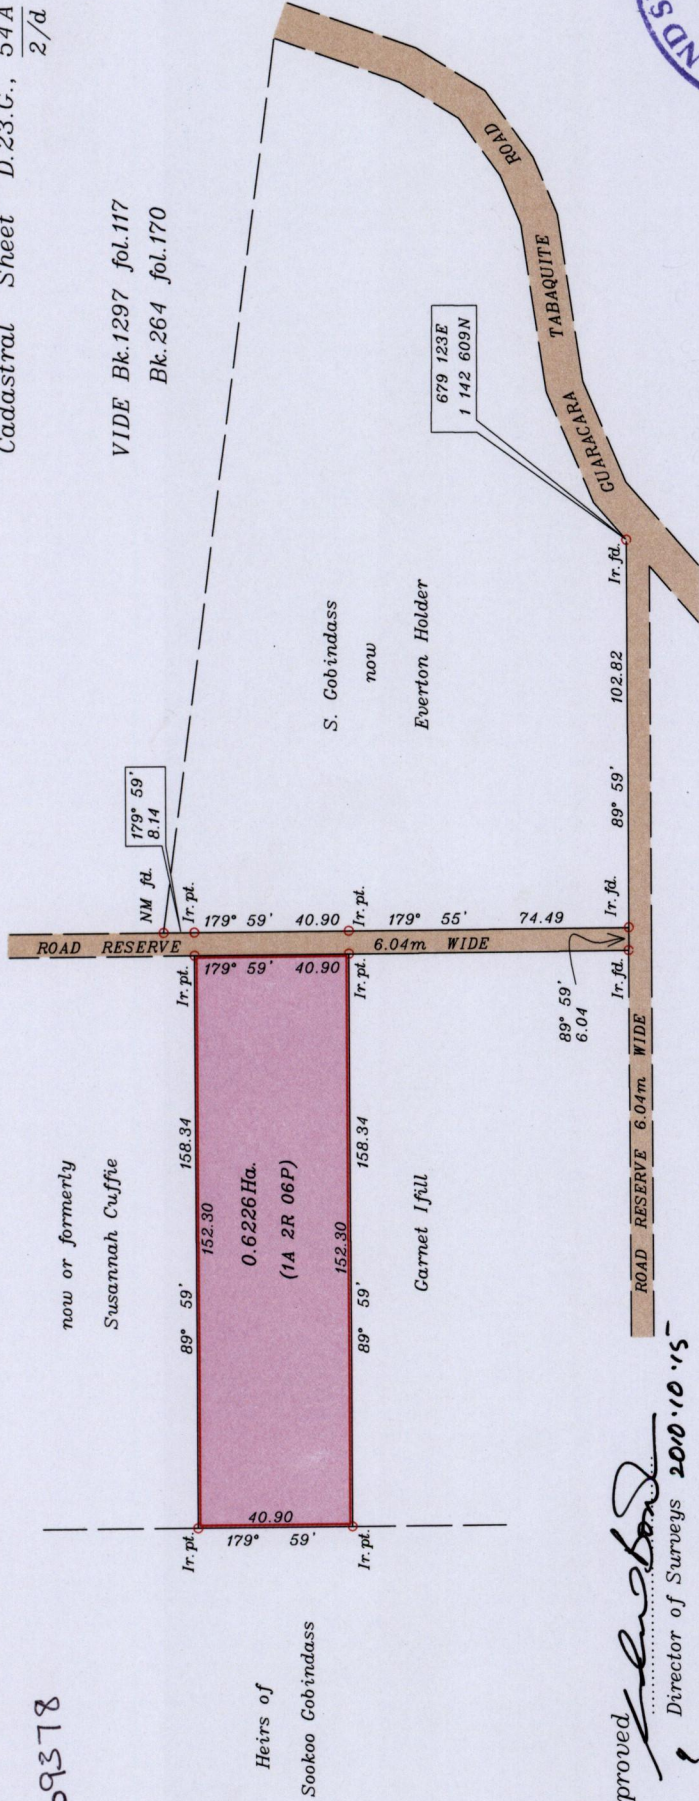

Approved *[Signature]*  
Director of Surveys 2010.10.15

Co-ordinates are U.T.M. Zone 20 Naparima Datum +/-5m  
obtained from handheld G.P.S.

Bearings are Cassini Grid based on Solar Observations Distances are in metres

PLAN of a Parcel of land coloured pink in the Ward of Victoria

Containing zero point six two two six hectares

Surveyed by me, with due authority, on March 10 2009 for Jacqueline Outram-Mc Donald


In accordance with Regulation 25(1) of the Land Surveyors Regulations 1998,

I certify that this plan is correct.

Checked by *[Signature]* 11/10/10

Entered *[Signature]* 22-03-2013

*[Signature]*  
Trinidad & Tobago Land Surveyor March 2010

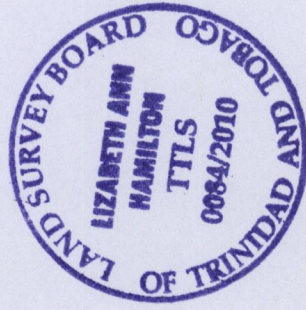

SEE J.S. 153.

3