

R.P.O. Vol. 31  
C.T. Vol. 2314


Fol. 197  
Fol. 357

Cadastral Sheet A.20.H. 13E  
4/a

Ward of St. Anns  
County of St. George

REMAINING PORTION

*located (10)*

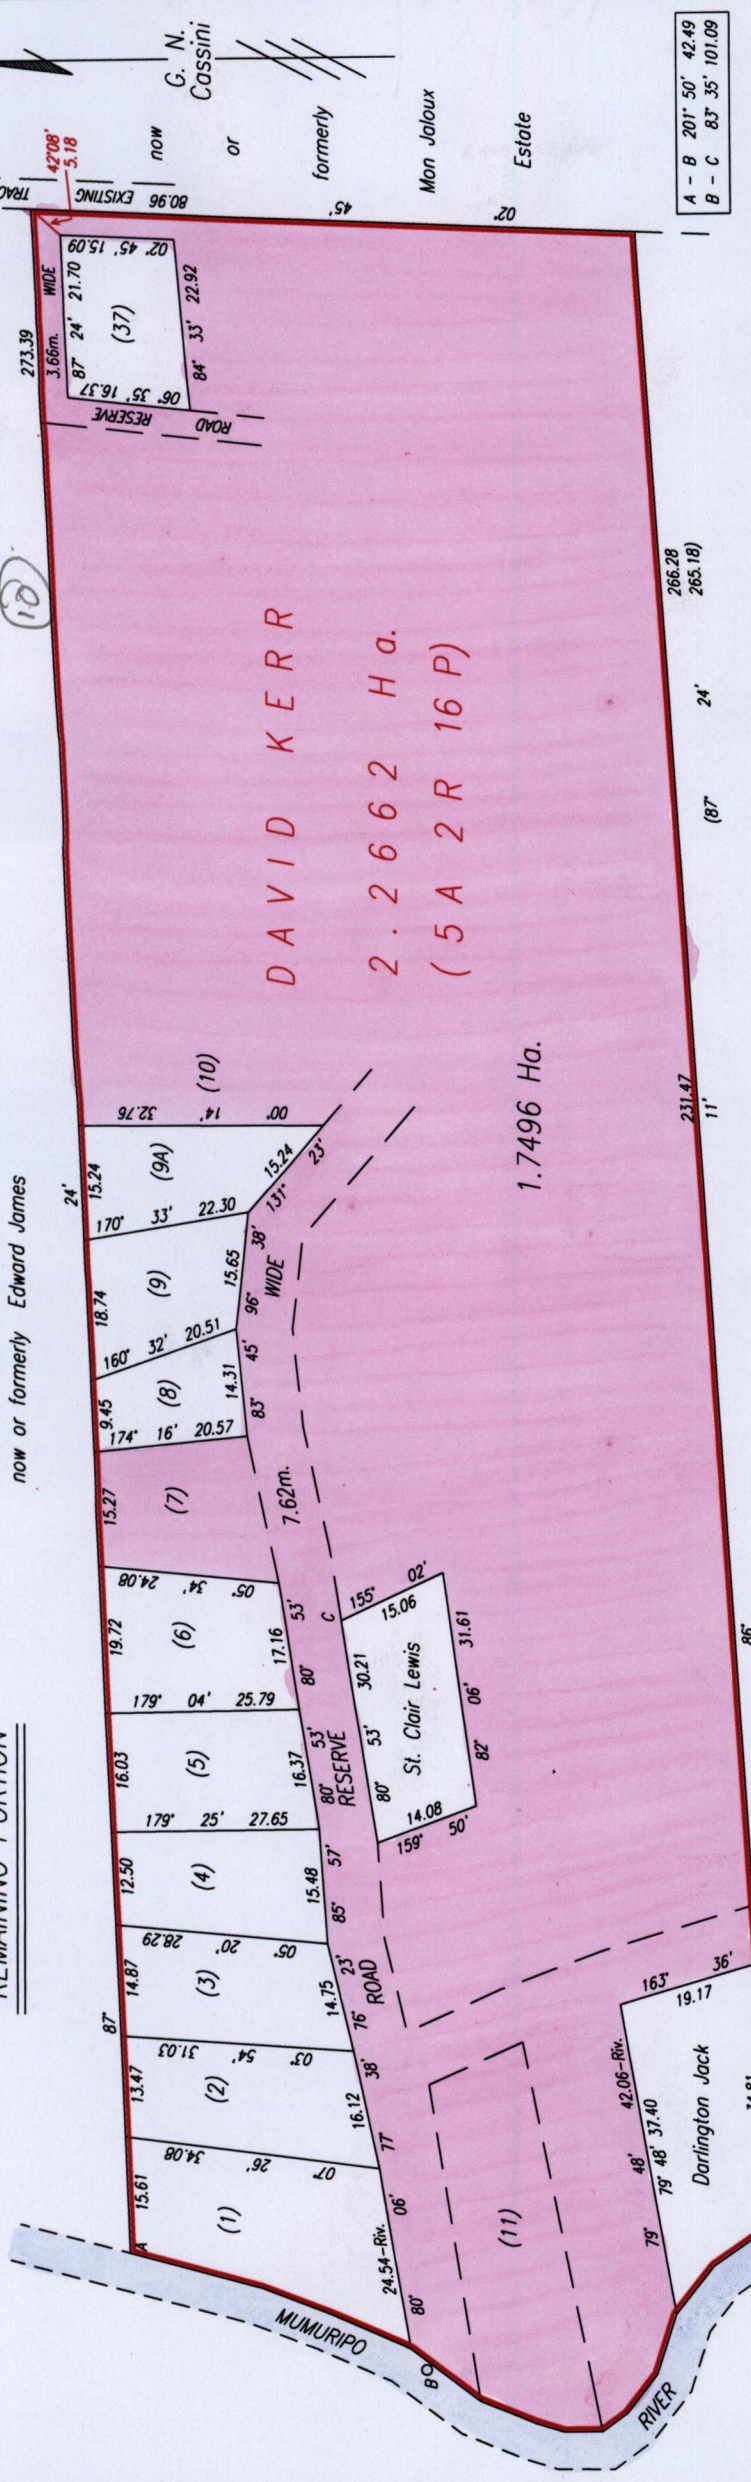

A - B 20' 50" 42.49  
B - C 83' 35" 101.09

now or formerly Heirs of A.S. Potter

Approved *[Signature]*  
Director of Surveys 2008-6-9


SCALE 1:1000

Bearings are based on Solar Observations

This is a true copy of a diagram of two point two six six two hectares originally transferred to DAVID KERR, showing a portion coloured pink and containing one point seven four nine six six hectares being the remainder after twelve previous transfers of other portions of land.

In accordance with Regulation 25 (1) of the Land Surveyors' Regulations 1998, I certify that this plan is correct.

Checked by *[Signature]*

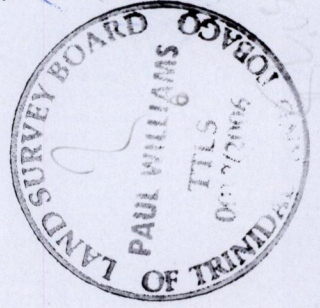

Entered on . . . . . Trinidad & Tobago Land Surveyor. . . . . 18th April 2006.

	St. Clair Lewis	464.5 m <sup>2</sup>	C.T. Vol. 2648 Fol. 101
	Darlington Jack	586.7 m <sup>2</sup>	C.T. Vol. 2470 Fol. 85A
Lot 1	Fitzroy Thomas & Ors.	658.1 m <sup>2</sup>	C.T. Vol. 3003 Fol. 277
Lot 2	Joseph Jack & Pearl Jack	466.1 m <sup>2</sup>	C.T. Vol. 2777 Fol. 423
Lot 3	Arthur Irish	423.0 m <sup>2</sup>	C.T. Vol. 2887 Fol. 465
Lot 4	Conrad Cordner	388.0 m <sup>2</sup>	C.T. Vol. 2905 Fol. 497
Lot 5	Glendora Watson	430.4 m <sup>2</sup>	C.T. Vol. 3340 Fol. 223
Lot 6	Richard Marshall	454.1 m <sup>2</sup>	C.T. Vol. 3459 Fol. 55
Lot 8	Yvonne Felicien	239.9 m <sup>2</sup>	C.T. Vol. 2989 Fol. 49
Lot 9	Robert & Martha John	351.6 m <sup>2</sup>	C.T. Vol. 3087 Fol. 57
Lot 9A	Emmanuel De Peaza	356.7 m <sup>2</sup>	C.T. Vol. 3477 Fol. 487
Lot 37	Henry Mckree & Ors.	346.6 m <sup>2</sup>	C.T. Vol. 3394 Fol. 339