


R.P.O. Vol. 562
C.T. Vol.
BK.570 Fol.147

Fol. 571
Fol.

Cadastral Sheet B.18.M. 24A
Ward of Tacarigua 1/c
County of St. George


located
06

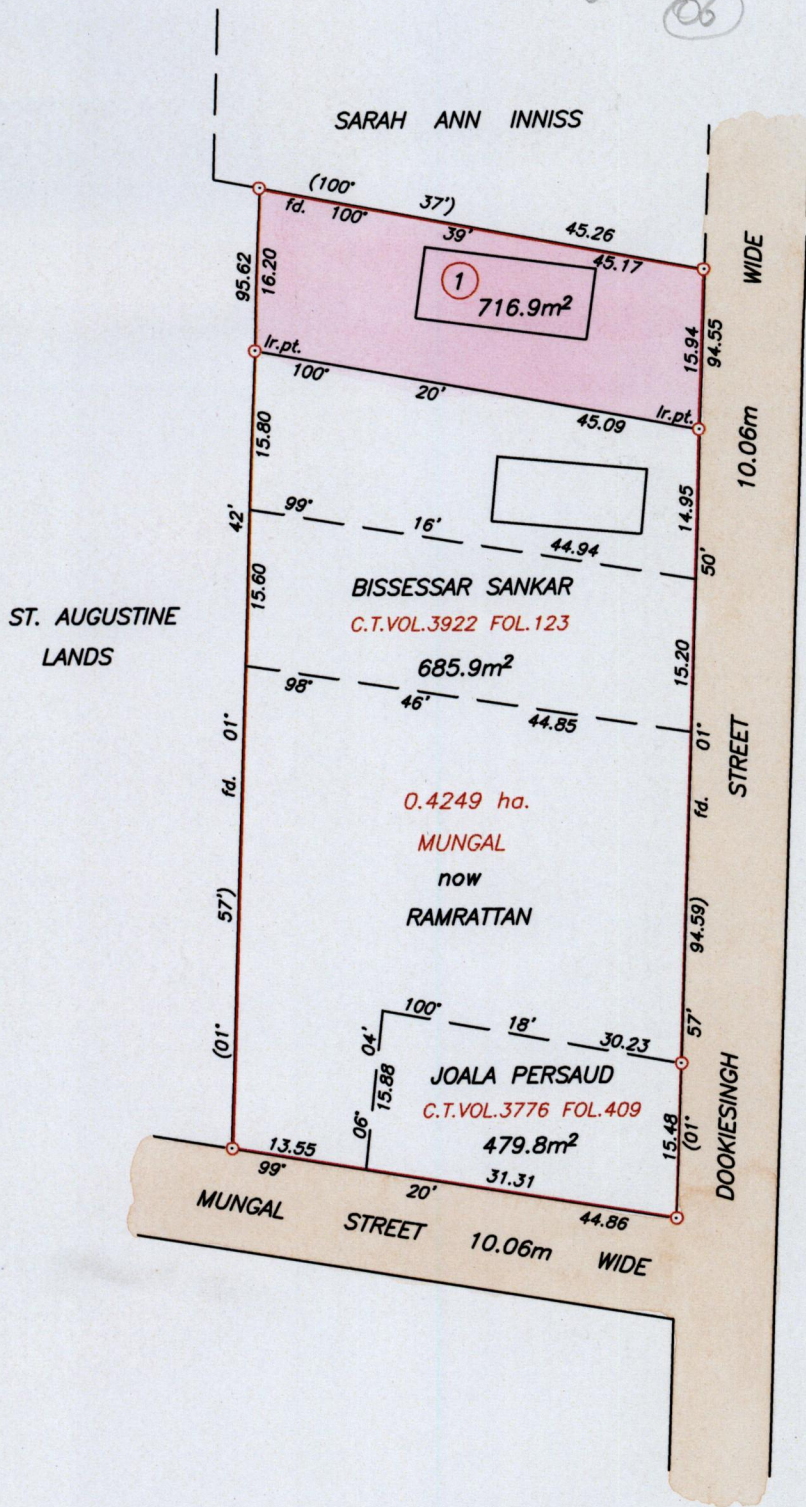

Approved *[Signature]*
Director of Surveys
2006.10.20

SCALE 1/750
Distances are in metres

○ Denotes Iron found except otherwise stated
Bearings are Cassini Grid based on Solar Observations
Plan of a Parcel of land coloured pink in the Ward of Tacarigua
Containing seven hundred and sixteen point nine square metres
Surveyed by me, with due authority, on 27th September 1994
In accordance with Regulation 25 (1) of the Land Surveyors' Regulations 1998,
I certify that this plan is correct.

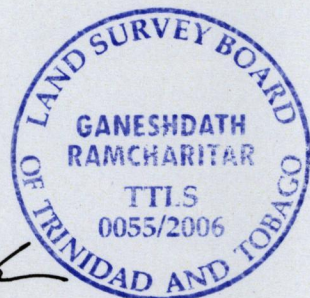

Checked by *[Signature]*
16/10/06

Entered on Trinidad & Tobago Land Surveyor 2006