

Located. 1375

106

R.P.O. Vol. Fol.

REMAINING PORTION

Cadastral Sheet 63E G.13.G. 2/c

C.T. Vol. 647 Fol. 237



1375/106

Ward of Siparia

County of St. Patrick

Bk: 412 Fol: 107

U.P.R.N. No.

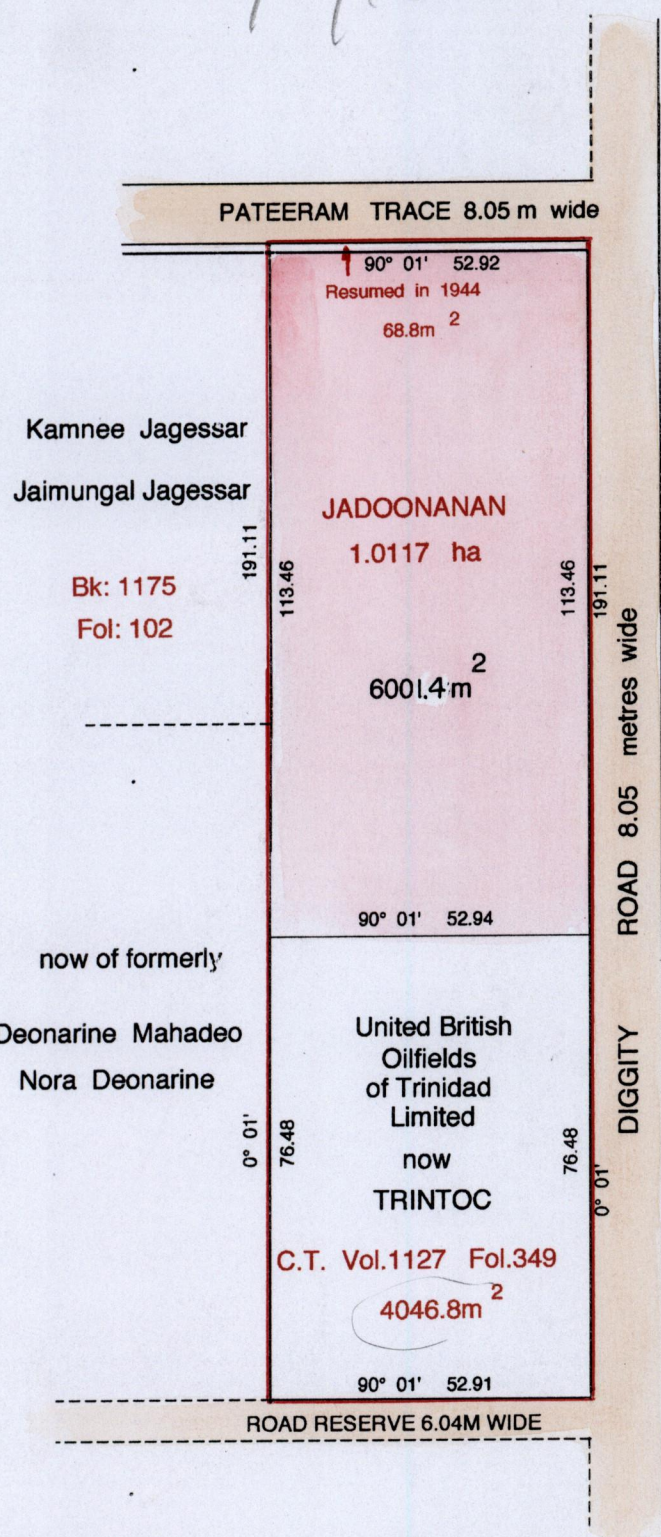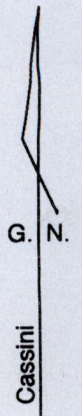

Approved *[Signature]*
Director of Surveys
2016.10.30

Distances are in Metres
SCALE 1 : 1250

This is a true copy of a diagram of **one point zero one one seven hectares** originally transferred to **JADOONANAN**, showing a portion coloured *pink* and containing six thousand and one point four squared metres being the remainder after **one** resumption and **one** previous transfer of another portion of the land.

In accordance with Regulation 25(1) of the Land Surveyors' Regulations 1998, I certify that this plan is correct.

Checked by *2106/10/25*

[Signature]

Entered by

Trinidad and Tobago Land Surveyor *15/04* 2006