




1375

114

Ward of Chaguanas
County of Caroni
Cadastral Sheet (D.9 K.) 34F
1/a

U.P.R.N No.....
R.P.O. Vol. 202..... Fol. 9.....
C.T. Vol. 3475..... Fol. 221B.....

See Bk. 1053 Fol 761

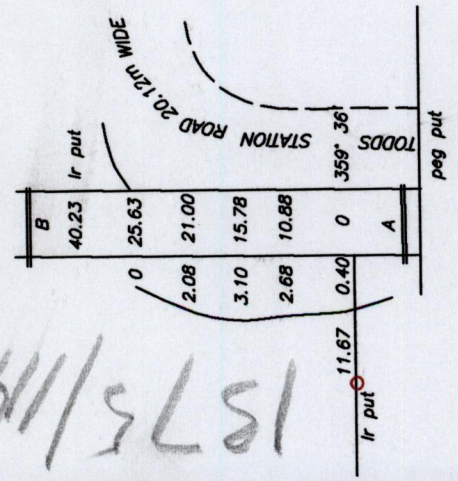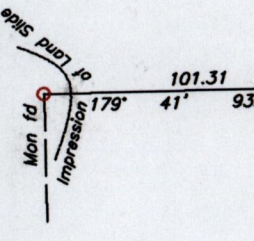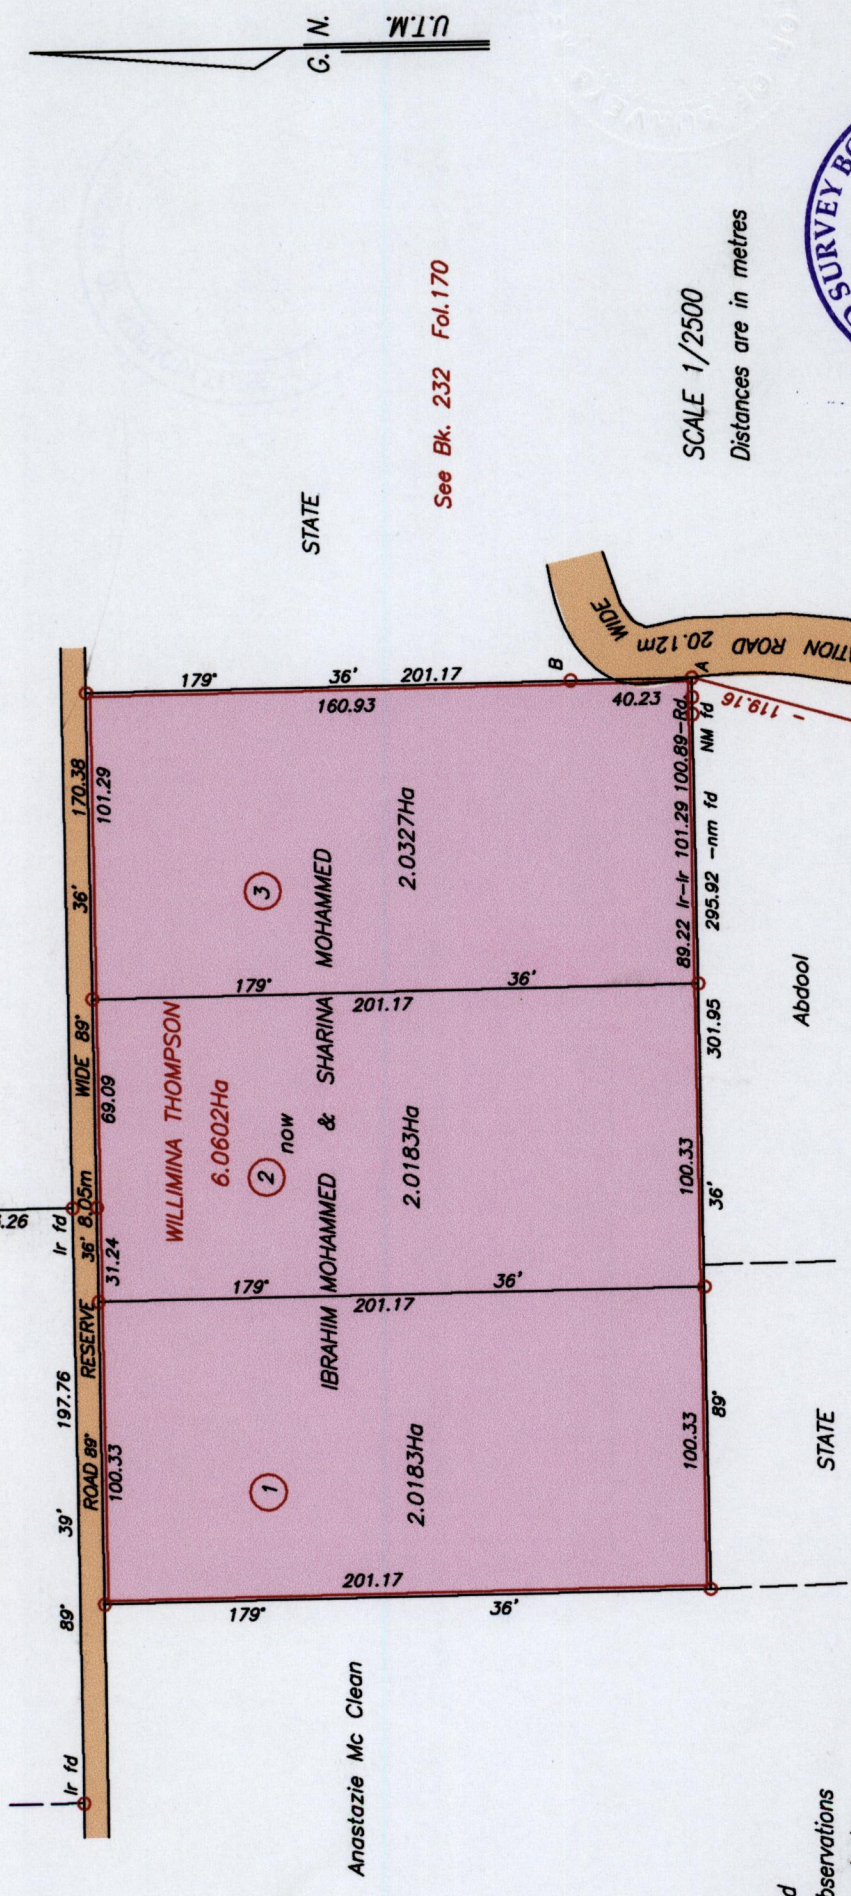


Approved.....
Director of Surveys
2008.11.10

○ Denotes Iron put unless otherwise stated
Bearings are U.T.M Grid based on Solar Observations
Note : To obtain Cassini bearings add 18 minutes
Plan of 3 Parcels of land coloured pink in the Ward of Chaguanas
Containing together six point zero six nine four hectares
Surveyed by me, with due authority in April 2005
In accordance with Regulation 25 (1) of the Land Surveyors' Regulations 1998, I certify that this plan is correct.


Checked by.....
Entered on.....
Trinidad and Tobago Land Surveyor..... 18/10/2006

STATE

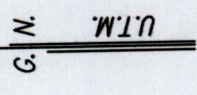

See Bk. 232 Fol.170

SCALE 1/2500
Distances are in metres

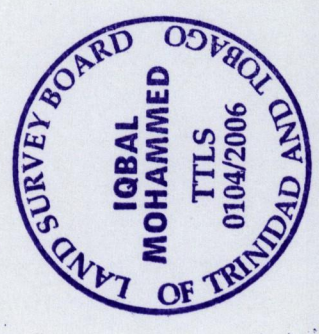

Locked