


R.P.O Vol. 692 Fol. 157
 C.T. Vol. 2168 Fol. 273

Ward of Moruga.
 County of Victoria.
 Cadastral Sheet G.14.J. 64D
 3/b, 4/a

located (8)

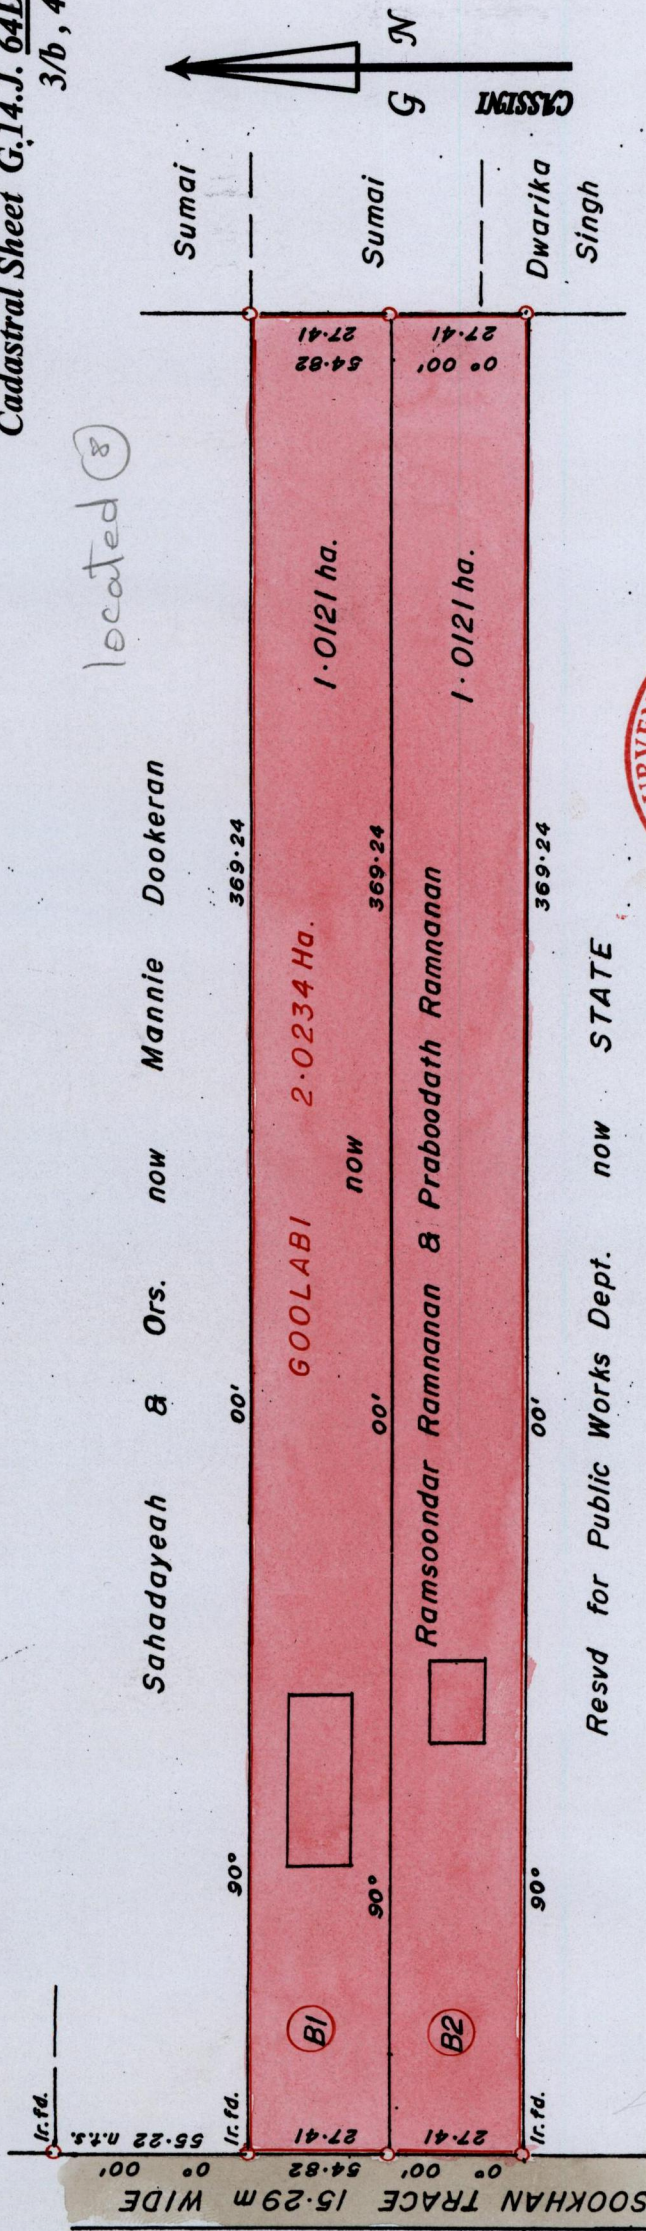

1375

125

Approved.....
 Director of Surveys.
 2006-11-18

PLAN of 2 Parcels of land coloured in PINK in the Ward of Moruga.
 Containing together two point zero two four two hectares.
 Prepared by me, with due authority, in August 2006, from a Survey done by me in August 2002.
 In accordance with Reg. 25(1) of the Land Surveyors' Regulations 1998,
 I certify that this plan is correct.



Bk.1003 : 123
 1195 : 73
 SCALE 1 : 1500.

○ Denotes Iron Put except otherwise stated
 Distances are in METRES
 Bearings are Cassini Grid based on Solar Observations.

Checked by MOM 14/11/06
 Entered

Trinidad and Tobago Land Surveyor..... 2006.