
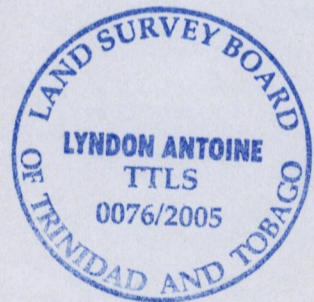


U.P.R.N.....
R.P.O Vol. Fol.
C.T Vol. 3769 Fol. 277
BON ACCORD

Cadastral Sheet I.21.B ^{1E}/_{6/c/2}
Ward of Tobago
Parish of St. Patrick

located (9)

Vide Plan JB 99

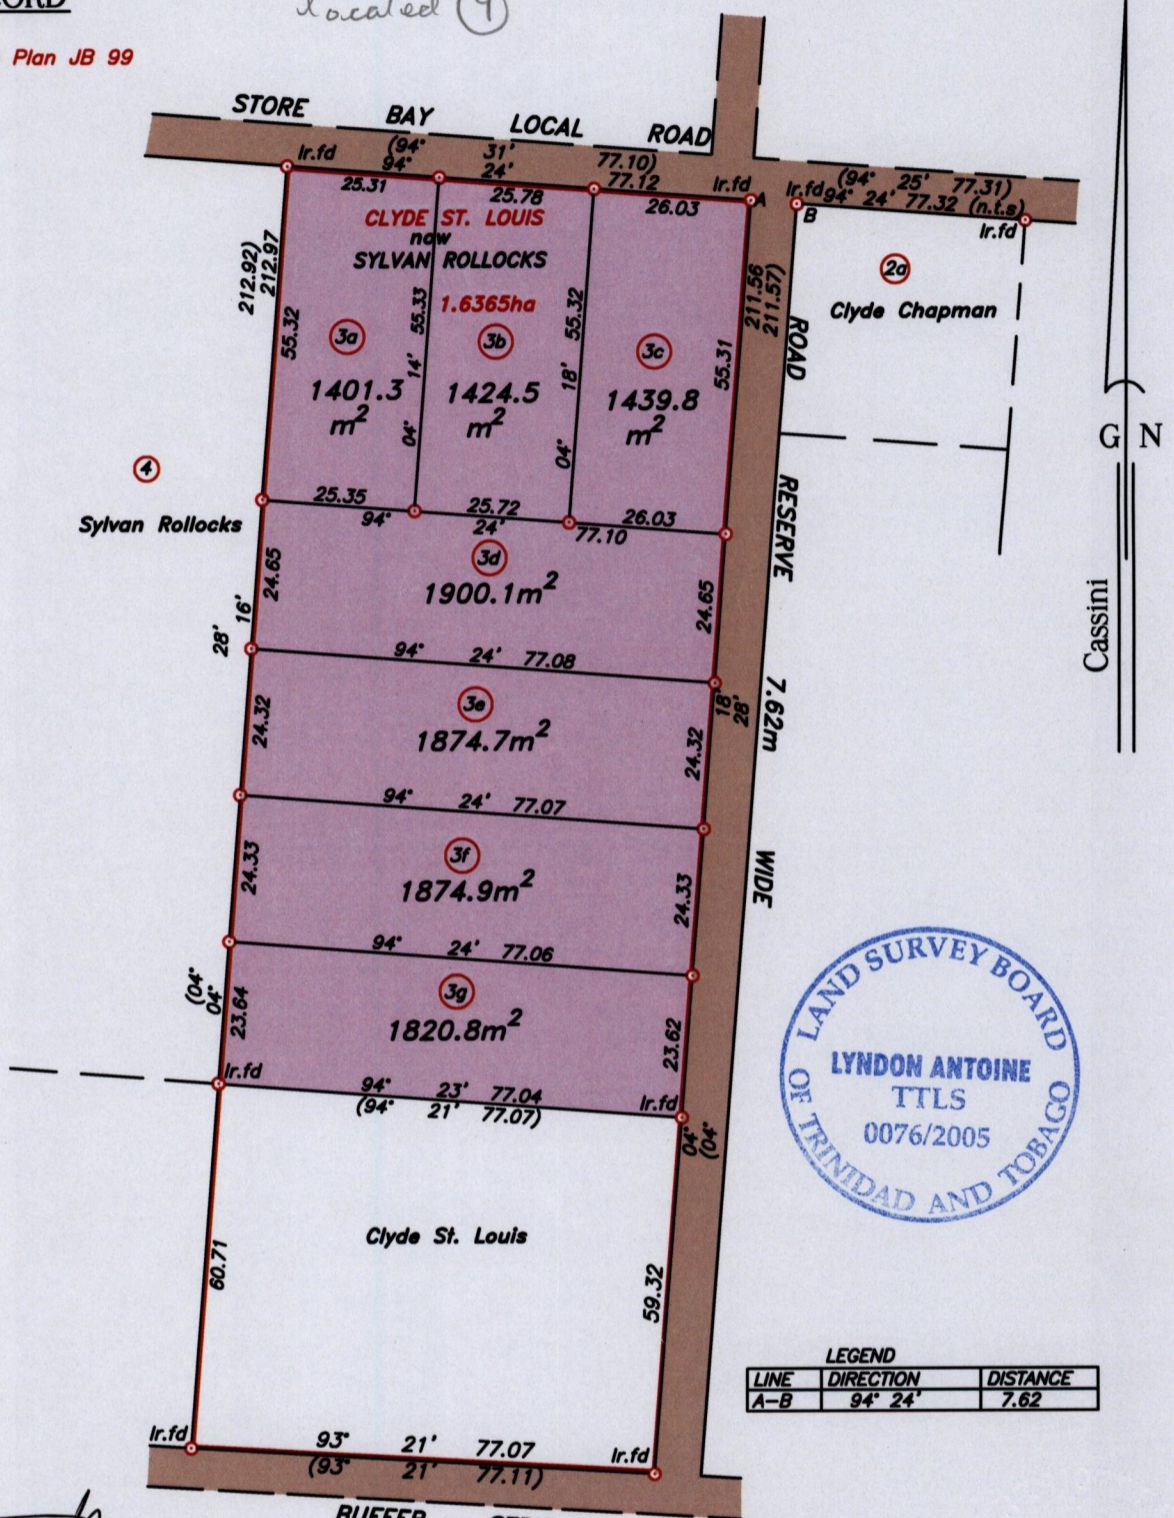

LEGEND		
LINE	DIRECTION	DISTANCE
A-B	94° 24'	7.62

Approved *[Signature]*
Director of Surveys
2008-11-18

○ Denotes iron put, except otherwise stated.

Bearings are grid based on solar observations

Distances are in metres

SCALE 1:1250

PLAN of 7 parcels of land coloured pink in the Ward of Tobago
Containing together one point one seven three six hectares.
Surveyed by me, with due authority on 20th January 2004

In accordance with Regulation 25 (1) of the Land Surveyors' Regulations 1998, I certify that this plan is correct.

Checked by *[Signature]* 4/10/06
Entered

[Signature]
4th August 2005

Trinidad & Tobago Land Surveyor.....2005
path: \\Main\D\04SURVEY\ROB4\SRROLLOCKS.DWG