

located

1375

132

R.P.O. Vol. 32 Fol. 44



Cadastral Sheet $\frac{24D}{3/a}$, D.3.A

C.T. Vol. 3249 Fol. 11

Ward of Cunupia

U.P.R.N. No.

County of Caroni

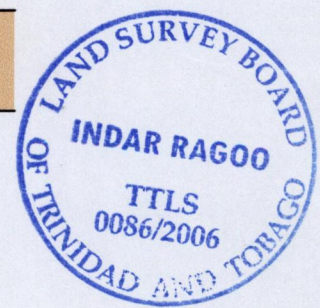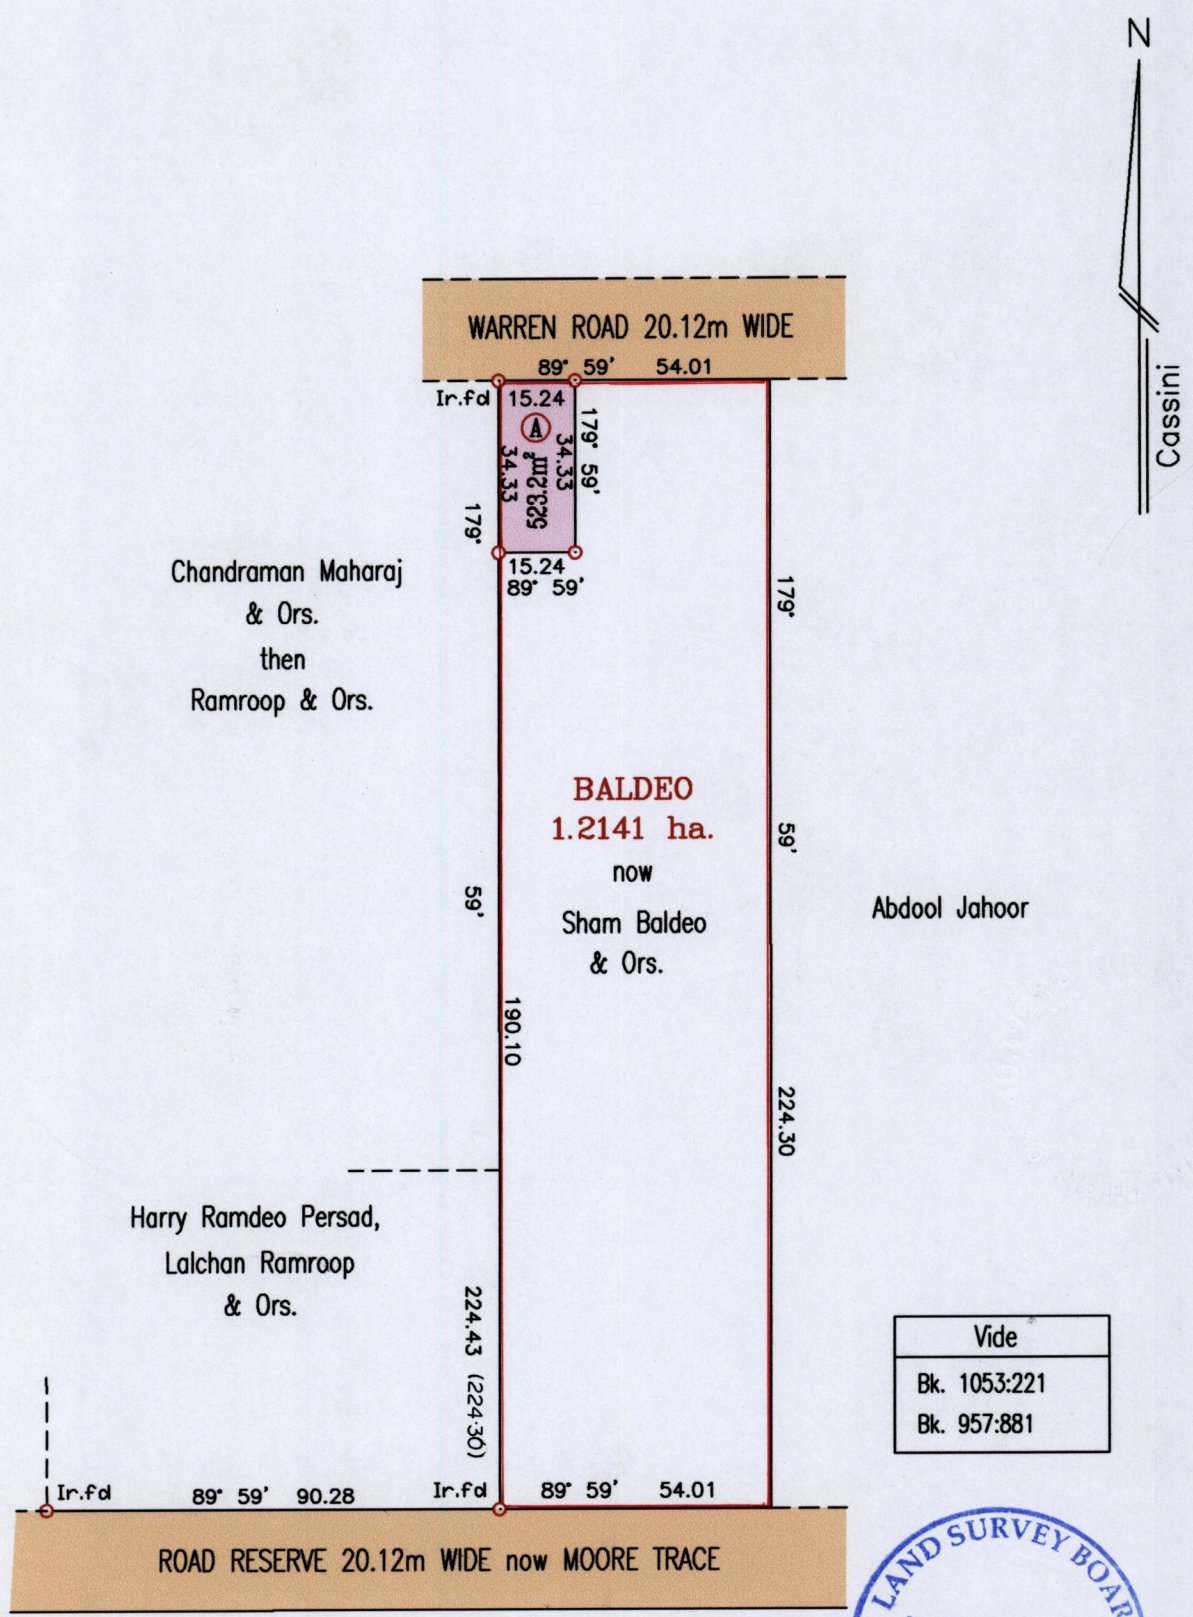

Approved

[Signature]

Director of Surveys

2006-11-18

Bearings are Cassini Grid based on Solar Obs.

SCALE 1:1500

○ Denotes Iron Put unless otherwise stated

Distances are in Metres

Plan of a Parcel of land coloured pink in the Ward of Cunupia
Containing five hundred and twenty three point two square metres
Surveyed by me, with due authority, in April 2005

In accordance with Regulation 25(1) of the Land Surveyors' Regulations 1998, I certify that this plan is correct.

Checked by *bt 10.11.06*

[Signature]

Entered on

Trinidad & Tobago Land Surveyor *5th* / November 2006