


1375

1388

R.P.O. Vol. Fol.  
C.T. Vol. 4180 Fol. 123

Ward of Cocal  
County of Nariva  
Cadastral Sheet (H.2.) 55.B.  
4/d

located

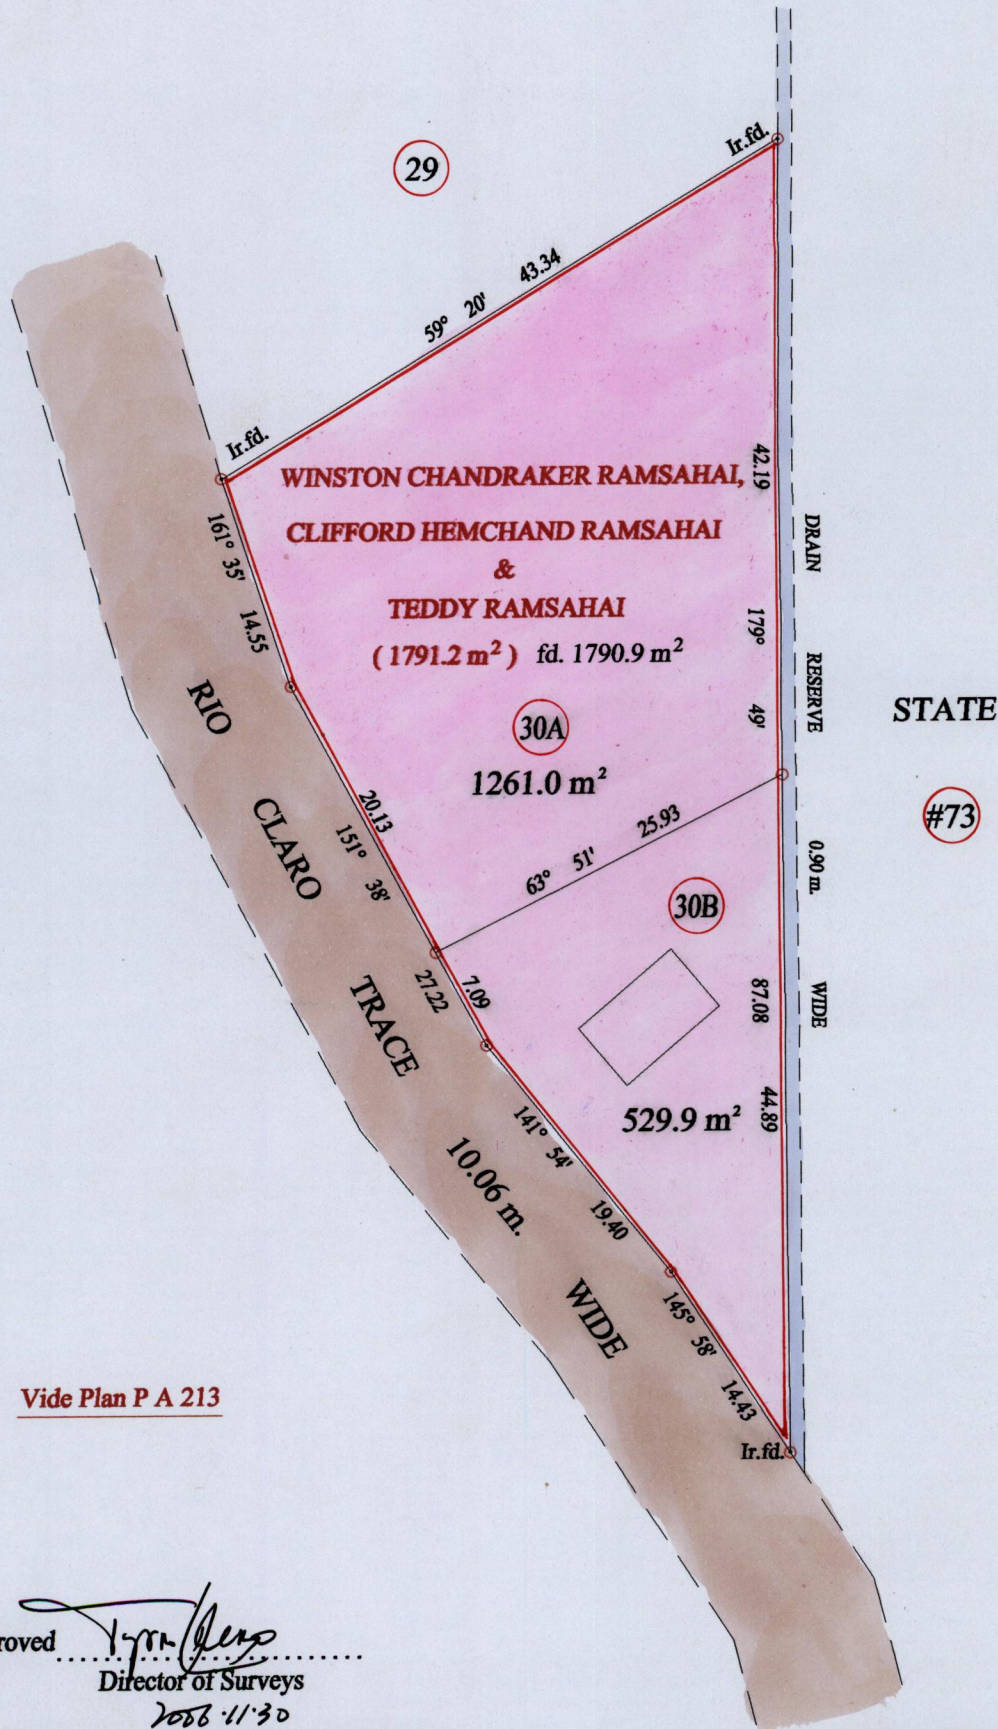

Vide Plan P A 213

Approved *[Signature]*  
Director of Surveys  
2006-11-30

○ Denotes Iron put except stated otherwise.

SCALE : 1:500

Note: Bearings are cassini grid based on solar observations Distances are in metres  
PLAN of 2 Parcels of land coloured pink in the Ward of Cocal  
Containing together one thousand seven hundred and ninety point nine square metres  
Surveyed by me, with due authority, in September 2005  
In accordance with Regulation 25 (1) of the Land Surveyors' Regulations 1998,  
I certify that this plan is correct.

Checked by *[Signature]* 24/11/06

Entered on ..... Trinidad & Tobago Land Surveyor ... 31.10.2006

