

1375

144

R.P.O. Vol. 97 Fol. 443



C.T. Vol. 3515 Fol. 407

C.T. Vol. 5432 Fol. 341

Ward of Siparia

County of St. Patrick

Cadastral Sheet ( G 13 E ) 63.E.  
2/d

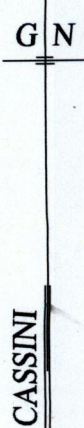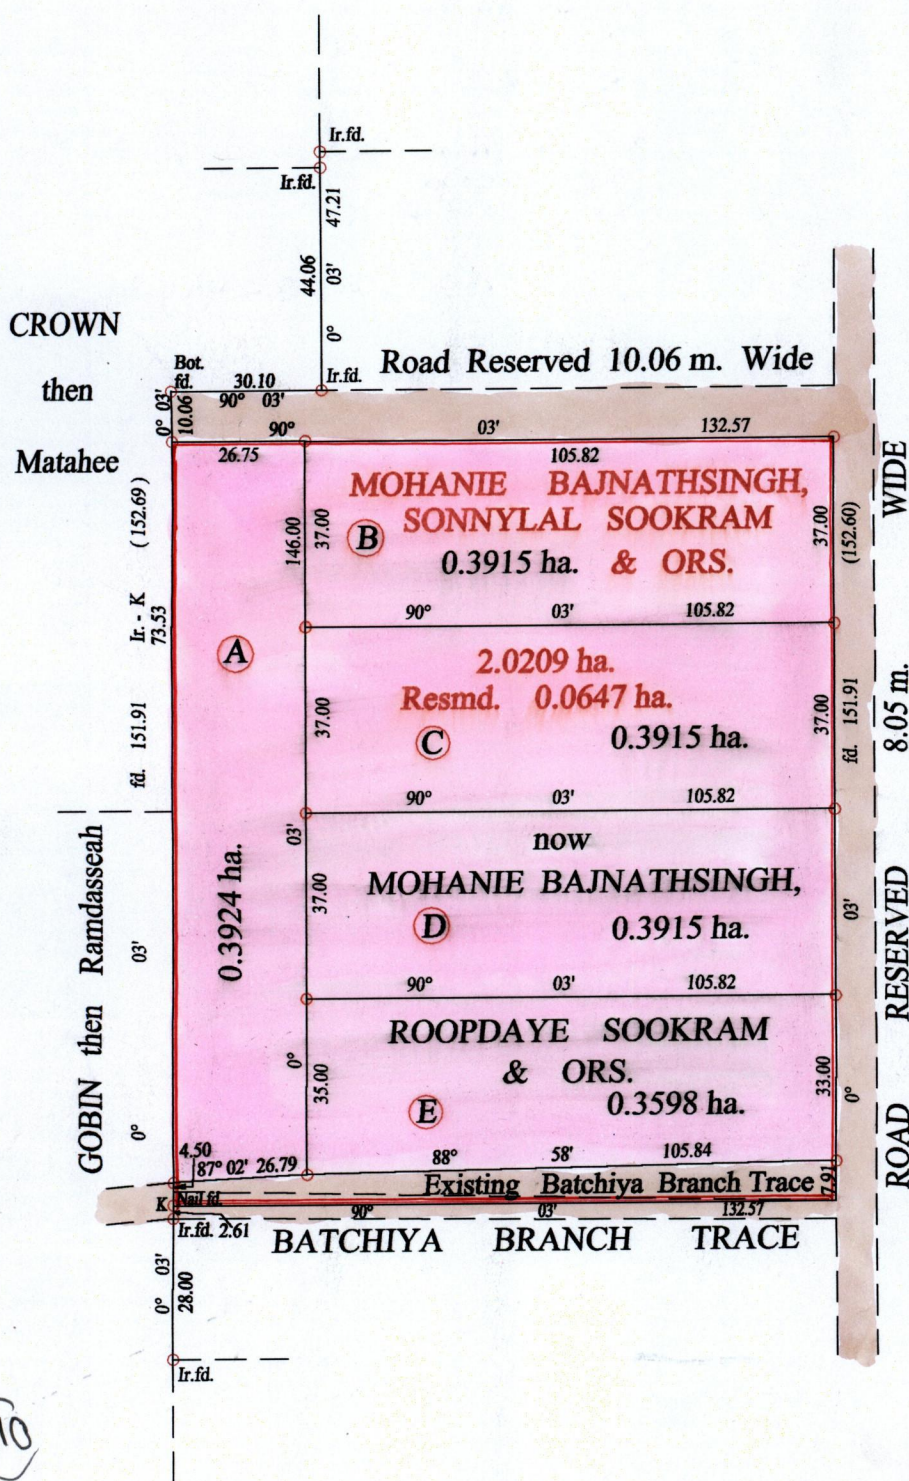

Located @ 10

Vide Bk. 391 fol. 90  
 Vide Bk. 709 fol. 162  
 Vide Bk. 725 fol. 218  
 Vide Bk. 1155 fol. 757  
 Vide Bk. 1053 Vol. 2 fol. 744

Approved *[Signature]*  
 Director of Surveys  
 2006 11/30

o Denotes Iron put except stated otherwise.

SCALE : 1:1500

Note: Bearings are cassini grid based on solar observations Distances are in metres

PLAN of 5 Parcels of land coloured pink in the Ward of Siparia

Containing together one point nine two six seven hectares  
 Surveyed by S. Kallicharan, with due authority, in May 1991

Prepared by me, with due authority in September 2006

In accordance with Regulation 25 (1) of the Land Surveyors' Regulations 1998,  
 I certify that this plan is correct.

Checked by *[Signature]* .....  
*[Signature]*

Entered on ..... Trinidad & Tobago Land Surveyor ..... 3. 10. .... 2006





Lot #	C-T. Vol & Folia	Names.
A	5432 fol 353	Monilal & Merle Sookram.
B	5432 fol 365	Christine Dillah & Seecumare Seepersad or Sookram.
C	5432 fol 367	Mamun R. Mahabir & Bridgelal Sookram
D	5432 fol 369	Davica Ganga Roopdaye Sookram, Harry Sookram
E	5432 fol 371	Sally Ramdoolarie Pawlowski & Mohanire Bajnathsingh -

MOHANIRE BAJNATHSINGH  
 SONNYAL SOOKRAM  
 & ORS

3.0509 ha  
 0.0647 ha



1375/144