


1375

169

REMAINING PORTION

R.P.O. Vol. 39 Fol. 635
C.T. Vol. 4191 Fol. 369
U.P.R.N. No.:

Ward of La Brea
County of St. Patrick
Cadastral Sheet G.11.B. 62F
1/b, 2/a

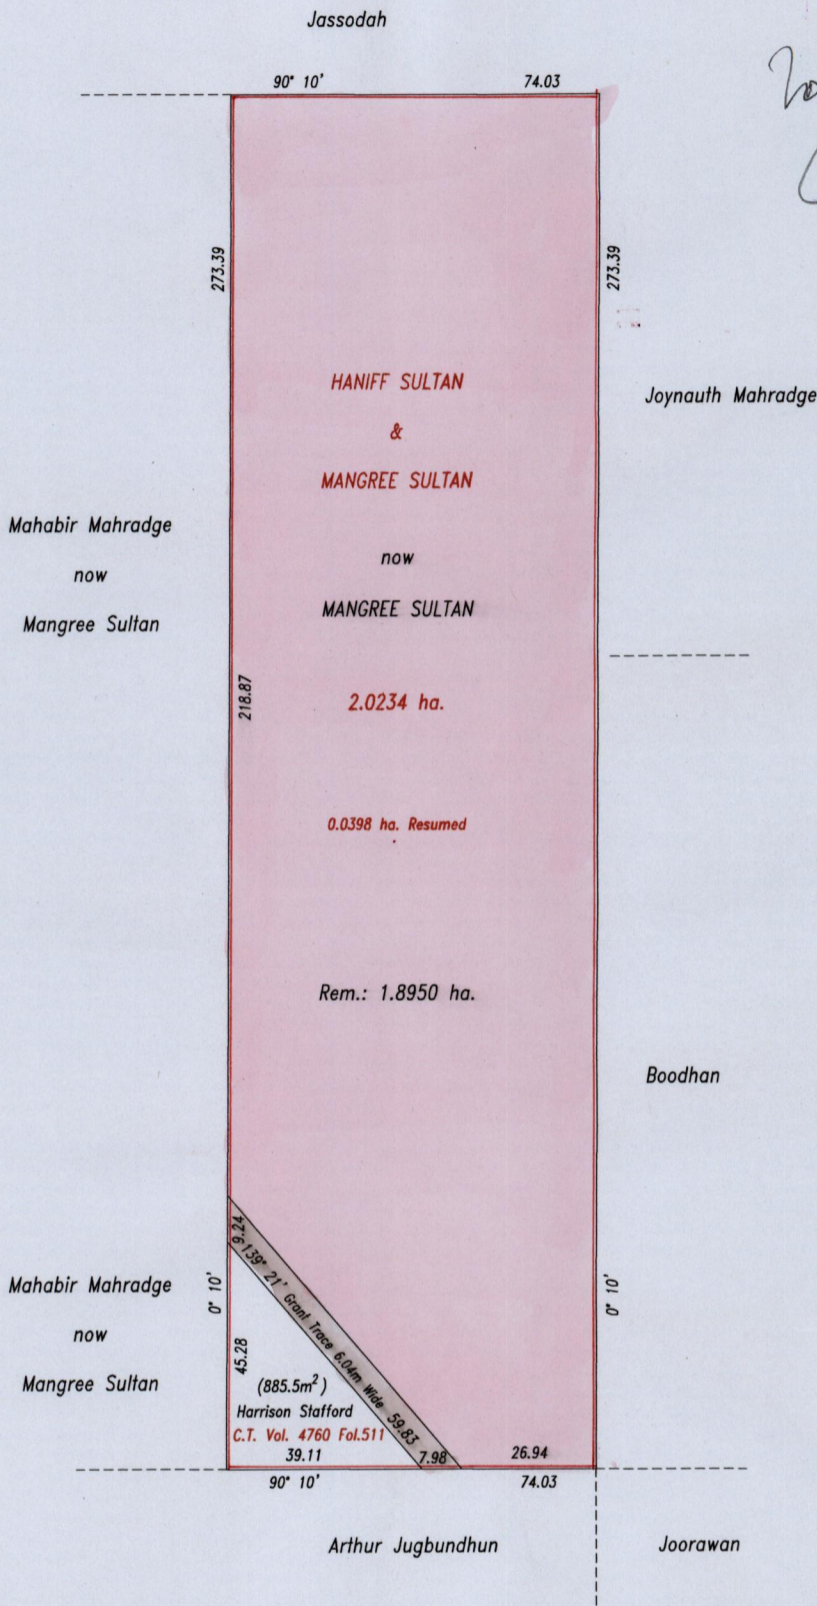

located
②

G.N. Cassini

References: Bk.711 Fol.244
Plan AD 47

Approved *[Signature]*
Director of Surveys
2006.12.04

SCALE 1: 1500

Distances are in metres

This is a true copy of a diagram of two point zero two three four hectares originally transferred to HANIFF SULTAN & MANGREE SULTAN, showing a portion coloured pink and containing one point eight nine five zero hectares being the remainder after one (1) previous transfer and one (1) resumption of another portion of the land. In accordance with Regulation 25(1) of the Land Surveyors' Regulations 1998, I certify that this plan is correct.

Checked by *mm 25/11/06*
Entered

[Signature]
Trinidad & Tobago Land Surveyor *22/11/2006*

