


REMAINING PORTION

R.P.O. Vol. 68 Fol. 289
C.T. Vol. 940 Fol. 75

Ward of Siparia
County of St. Patrick
Cadastral Sheet (G.13.B&F) 63F
1/a & c

located (21)

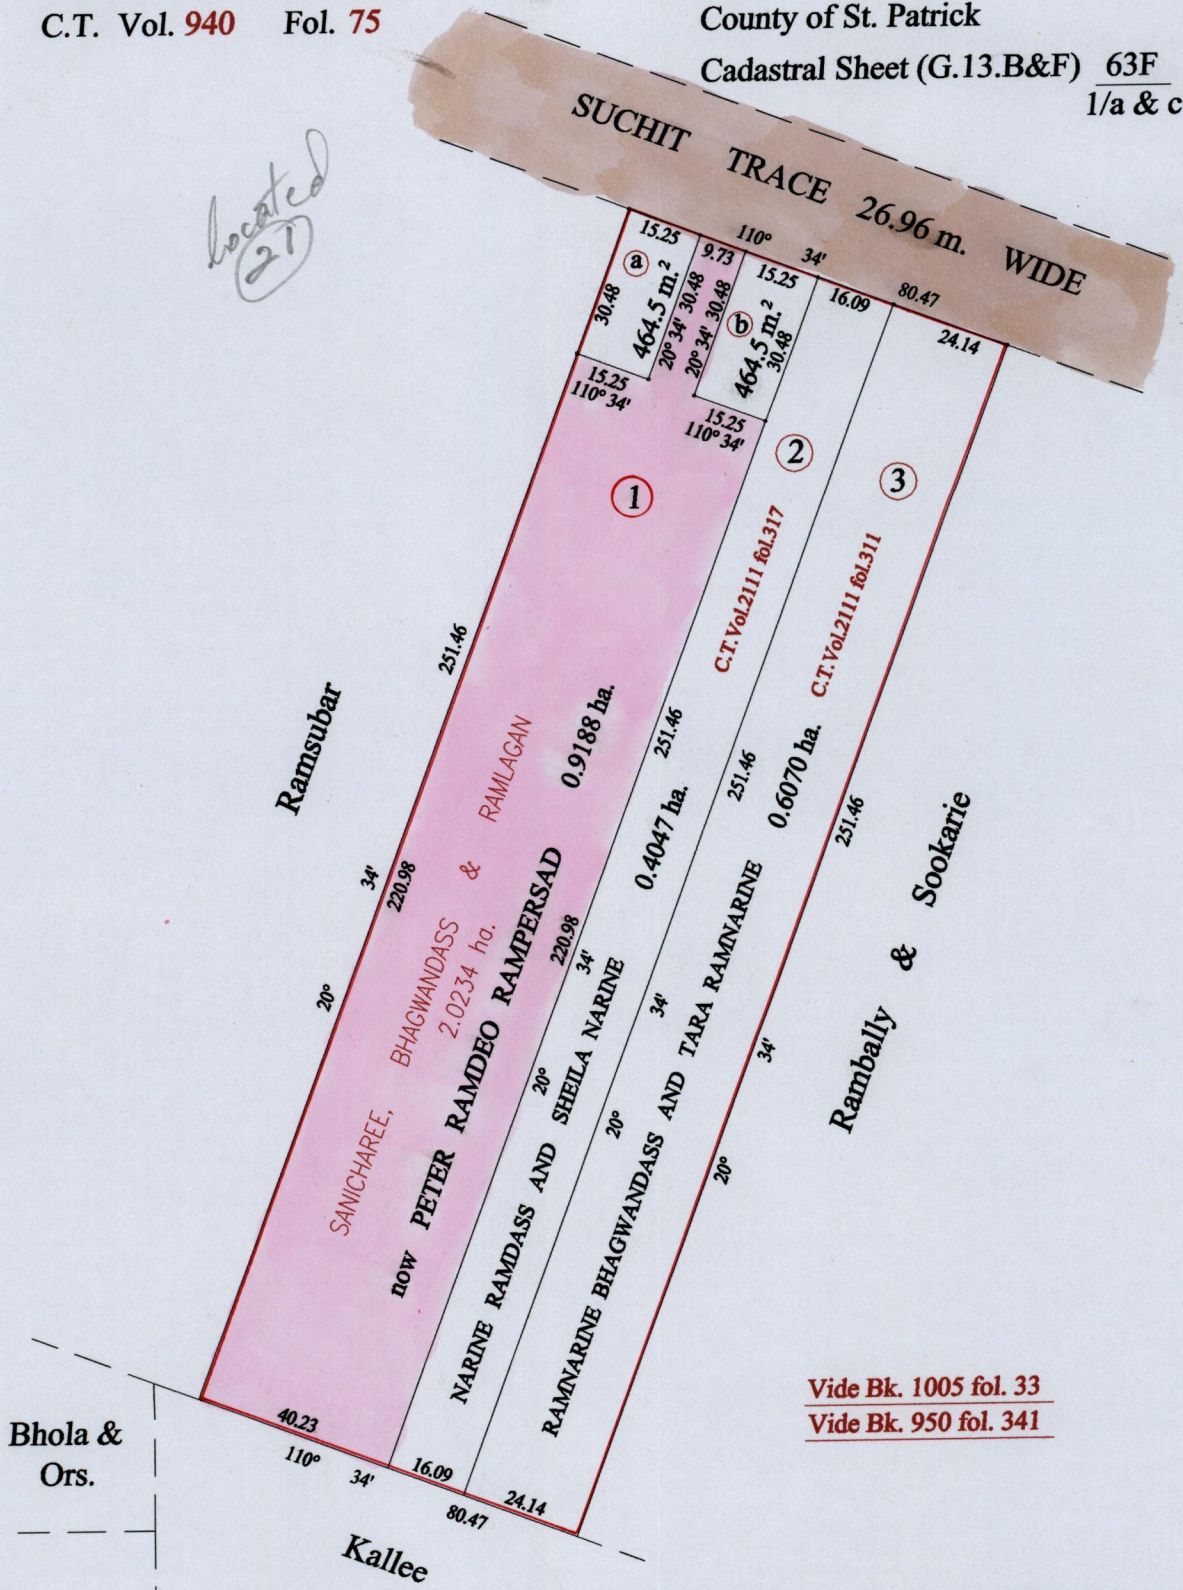

Vide Bk. 1005 fol. 33
Vide Bk. 950 fol. 341

Vide Bk. 1168 fol. 194

- (a) Ronnie Stephen Ramdeo C.T. Vol. 4702 Fol. 17
- (b) Arnold Jerome C.T. Vol. 4702 Fol. 19

Approved *[Signature]*
Director of Surveys
2006.12.04


SCALE : 1:1500

Distances are in metres

Note: Bearings are cassini grid based on solar observations

This is a true copy of a diagram of two point zero two three four hectares, originally transferred to SANICHAREE, BHAGWANDASS & RAMLAGAN, shewing a portion coloured pink and containing zero point nine one eight eight hectare being the remainder after four (4) previous transfers of other portion of the land. In accordance with Regulation 25 (1) of the Land Surveyors' Regulations 1998, I certify that this plan is correct.

Checked by *[Signature]*

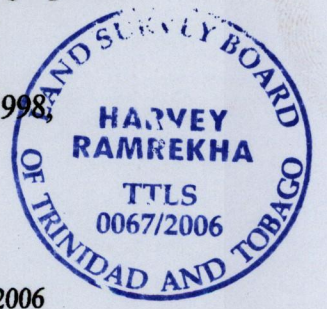

Entered on Trinidad & Tobago Land Surveyor 24-11-2006