
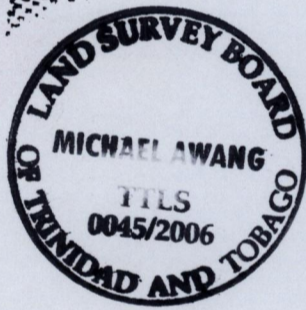


R.P.O. Vol. 28 Fol. 667
C.T. Vol. 477 Fol. 415

Cadastral Sheet E.3.O.&E.8.C 36B
Ward of Manzanilla 1/c
County of St. Andrew

located
(2)

G N
Cassini

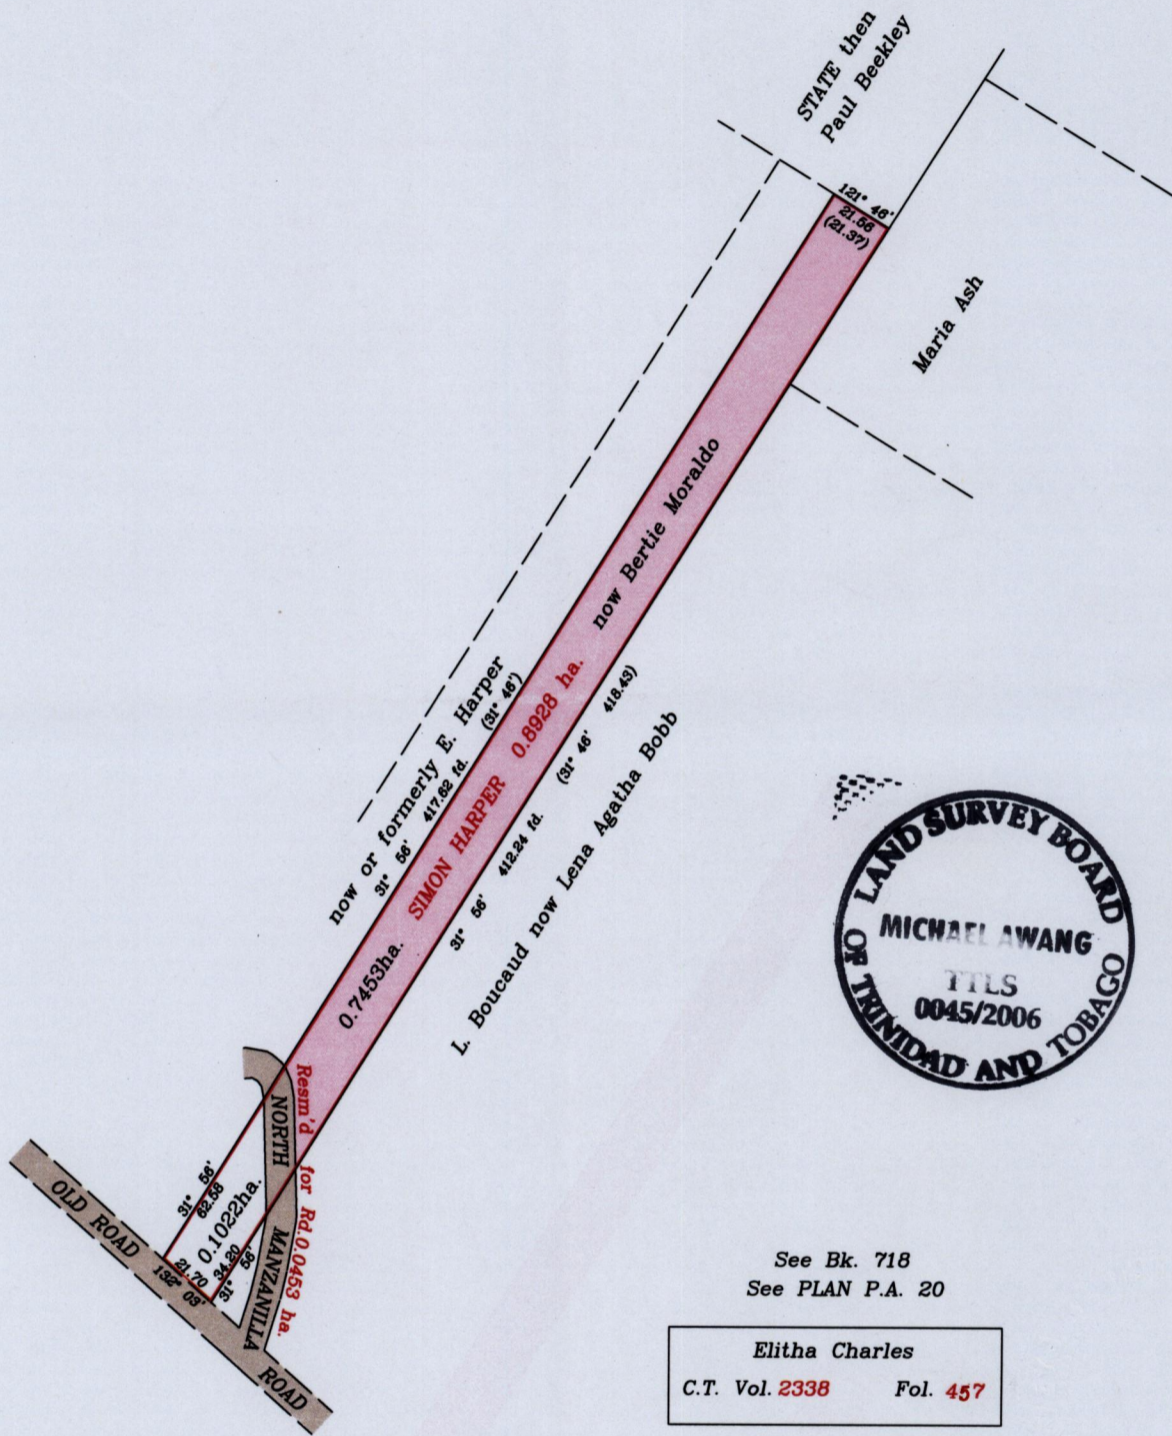

See Bk. 718
See PLAN P.A. 20

Elitha Charles
C.T. Vol. 2338 Fol. 457

Approved.....
Director of Surveys.
2006.12.04

SCALE: 1/2500

Distances are in metres

This is a true copy of a diagram of POINT EIGHT NINE TWO EIGHT HECTARES originally transferred to SIMON HARPER, showing a portion coloured pink and containing POINT SEVEN FOUR FIVE THREE HECTARES being the remainder after one previous transfer and one resumption of other portions of the land. In accordance with Regulation 25 (1) of the Land Surveyors' Regulations 1998, I certify that this plan is correct.

Checked by.....

.....
Trinidad & Tobago Land Surveyor

Entered on 8th November, 2006.....