


located (23)
Ward of Tacarigua
County of St. George
Cadastral Sheet B.23.A.
24A
3/a

R.P.O. Vol. 446.....Fol. 439
C.T. Vol.Fol.

Ir.f.d. (Bk.101 Fol.15)
(Bk.103 Fol.11)

A - B	13'	15'	17.30
B - C	13'	15'	9.86
C - D	13'	15'	13.48
A - E	94'	24'	6.04

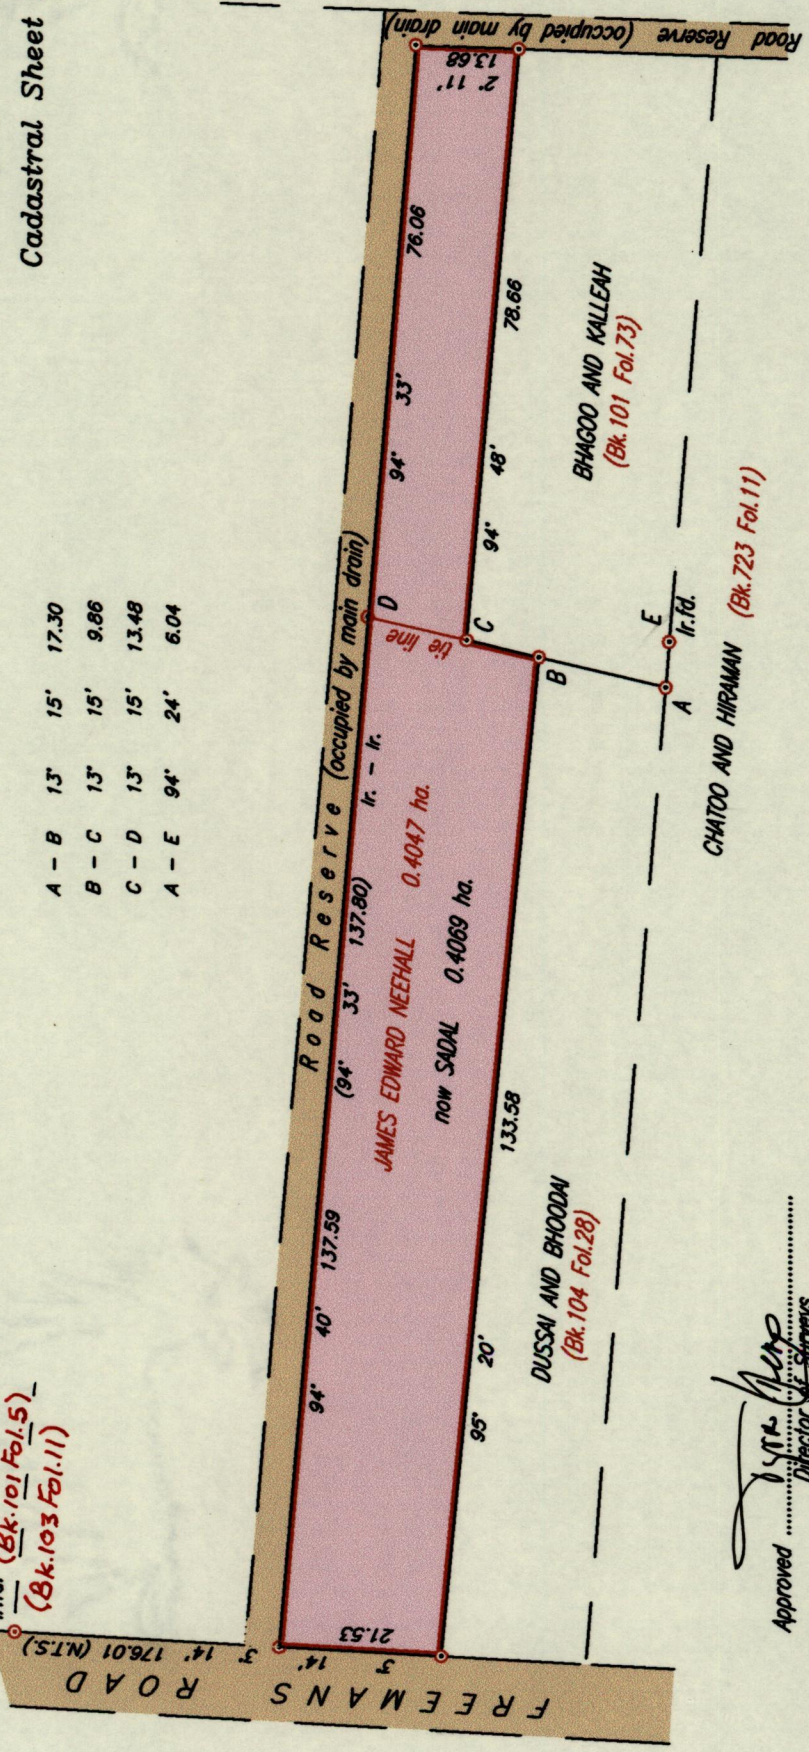

Approved
Director of Surveys
2006-12-11

Scale: 1/1,000

Bearings are based on Solar Observations. Distances are in metres.

PLAN of a parcel of land coloured pink in the Ward of Tacarigua, Containing Zero point four zero six nine hectare Surveyed by me, with due authority, in August 2006. In accordance with Regulation 25[1] of the Land Surveyors' Regulations 1998, I certify that this plan is correct.

Checked by
Entered
24 August 2006