


C.T.Vol. 1549 Fol. 113

General Plan Vol.2101 Fol.475

Cadastral Sheet B.18.N. 24A
1/b

Ward of Tacarigua

County of St. George

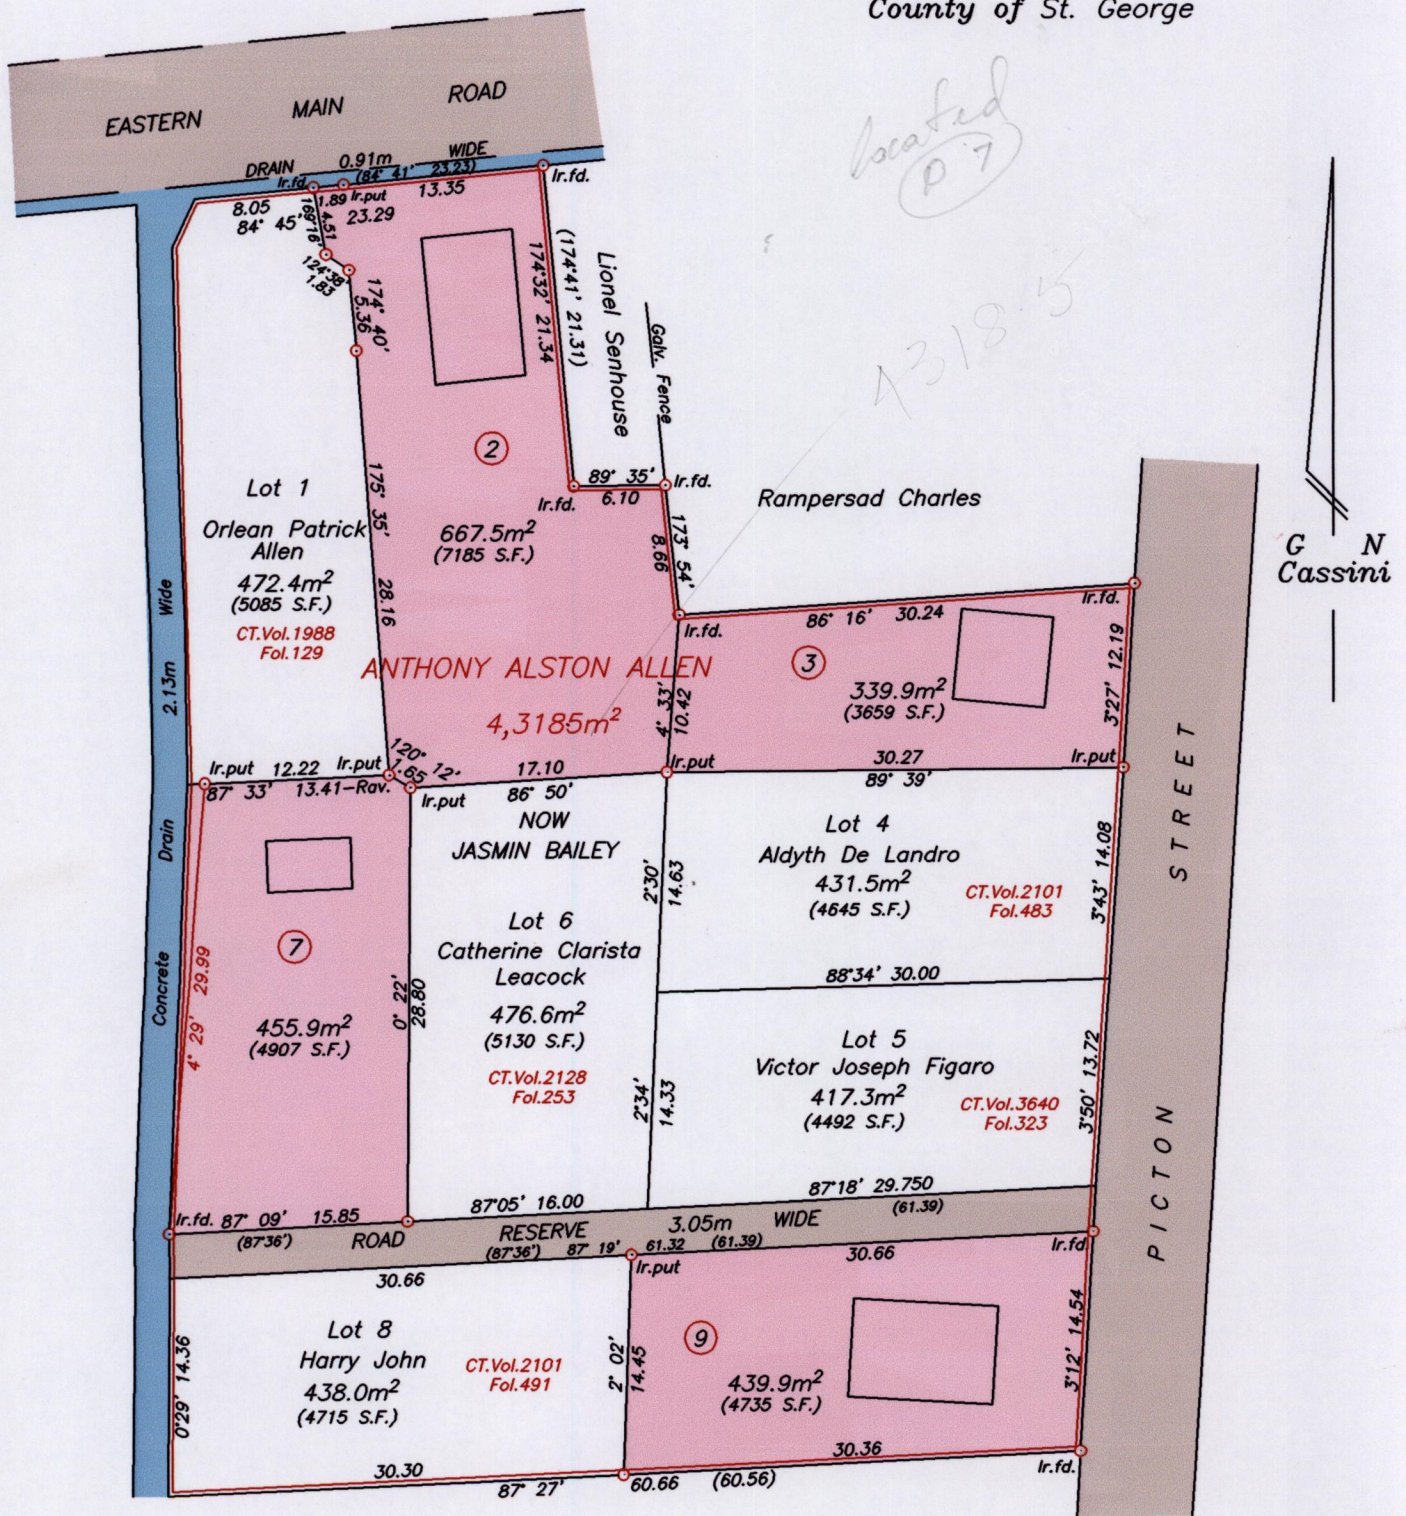

Approved
[Signature]
 Director of Surveys
 2006-6-13

Rampersad Charles

See Plan RA.57

1/500

Distances are in metres

Note: To obtain compass bearings add 4 minutes.

PLAN of 4 Parcels of land coloured pink in the Ward of Tacarigua
 Containing one nine zero three point two square metres

Prepared by me from surveys by Albert Haynes in April 1966

In accordance with Regulation 25 (1) of the Land Surveyors' Regulations 1998,

I certify that this plan is correct.

Checked by *[Signature]*

[Signature]

Entered.....

Trinidad & Tobago Land Surveyor 15th May 2006

