
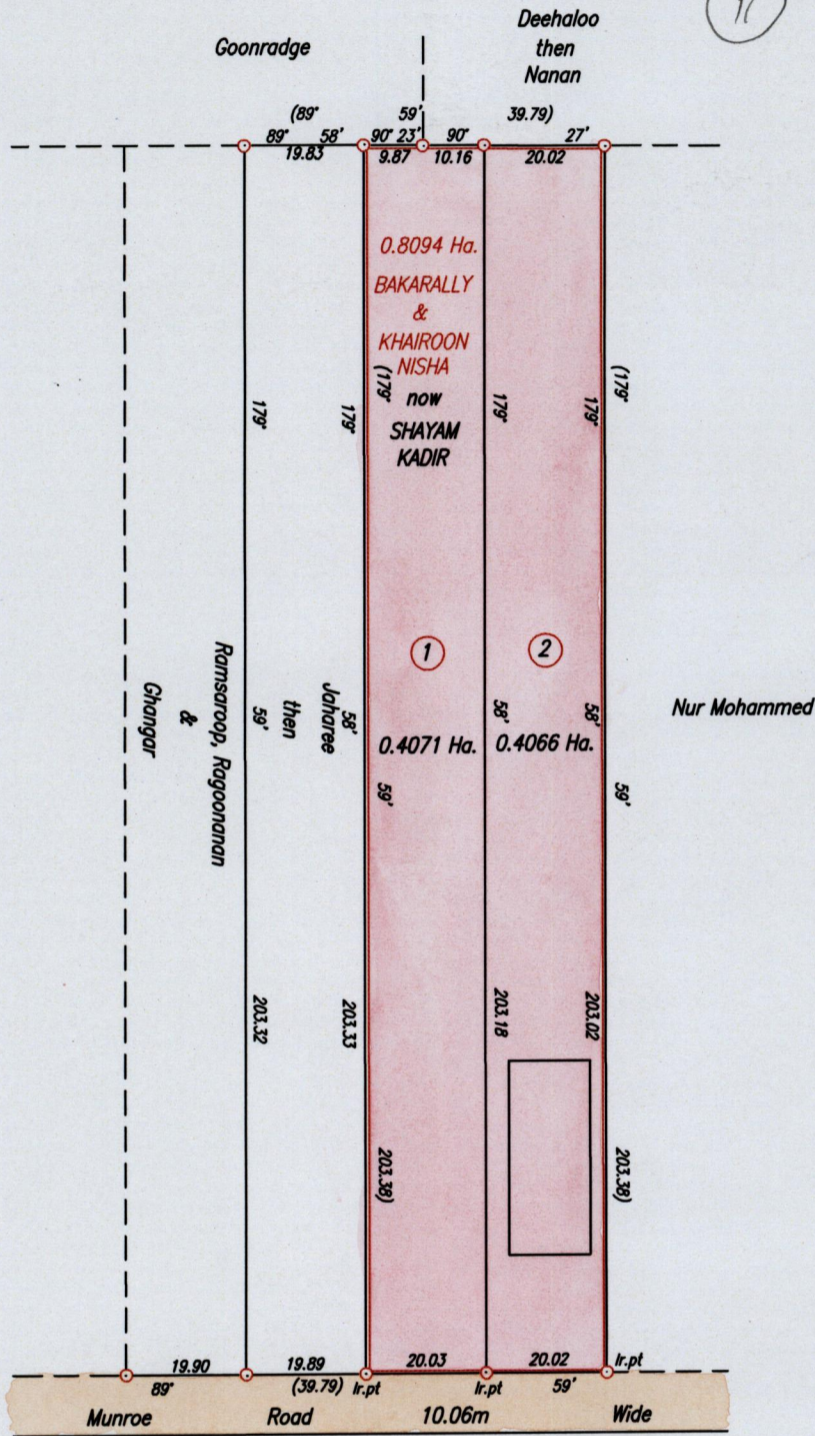


R.P.O. Vol. 44 Fol. 555
 C.T. Vol. 906 Fol. 275
 Bk. 1005 Fol. 120
 Bk. 763 Fol. 55

Cadastral Sheet D.2.H. 4/b
 Ward of Chaguanas
 County of Caroni

located
 (11)

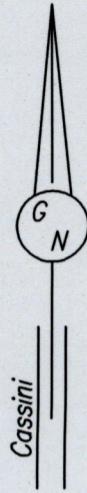


Approved

[Signature]
 Director of Surveys
 2006.12.13

SCALE 1/1250
 Distances are in metres

○ Denotes Iron found except otherwise stated
 Bearings are Cassini Grid based on Solar Observations
 Plan of 2 Parcels of land coloured pink in the Ward of Chaguanas
 Containing together zero point eight one three seven hectare
 Surveyed by me, with due authority, on December 9th 2005
 In accordance with Regulation 25 (1) of the Land Surveyors' Regulations 1998,
 I certify that this plan is correct.

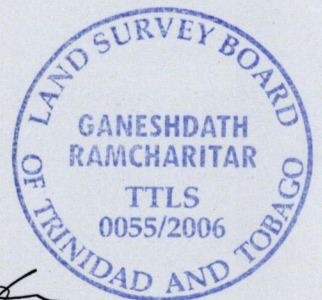

Entered on *Ganeshdath Ramcharitar*

Checked by *[Signature]* 24/11 2006
 Trinidad & Tobago Land Surveyor